



**GRINHAM ARCHITECTS**

15 Yarmouth Street  
Guelph, Ontario, N1H 4G2  
Tel: 519.766.1580  
Fax: 519.766.1377  
Email: info@grinham.ca  
Web: www.grinham.ca

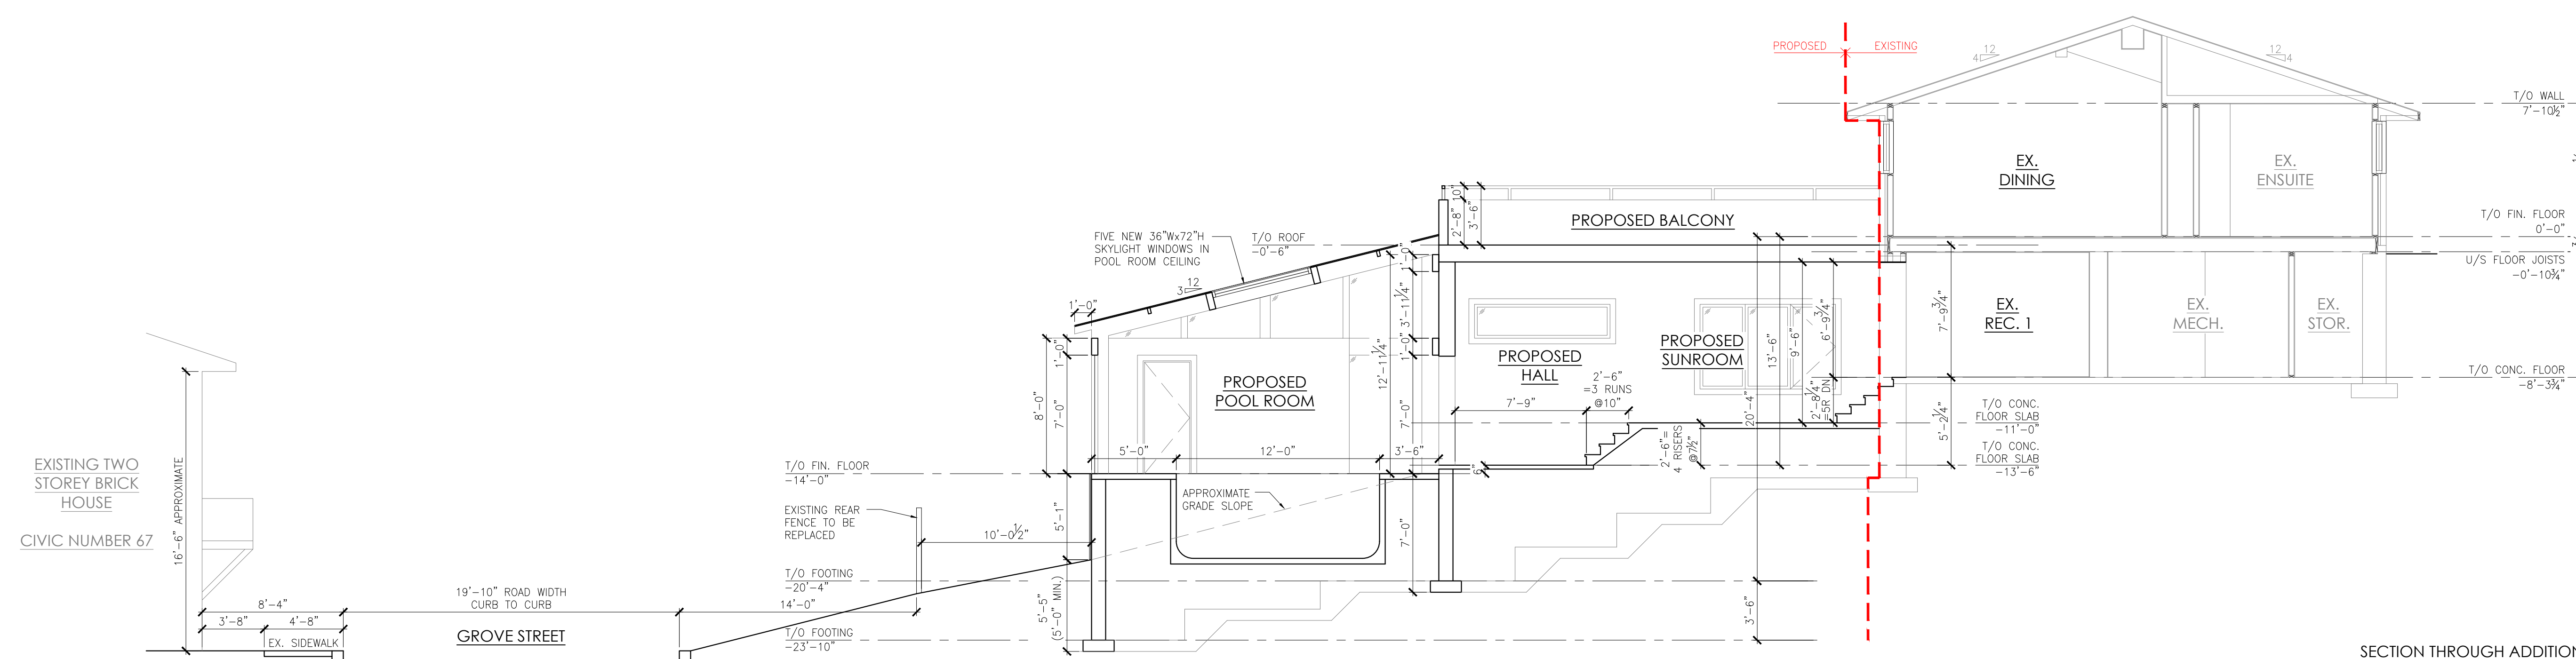

SECTION THROUGH ADDITION #3 1  
3/16"=1'-0" A4.1

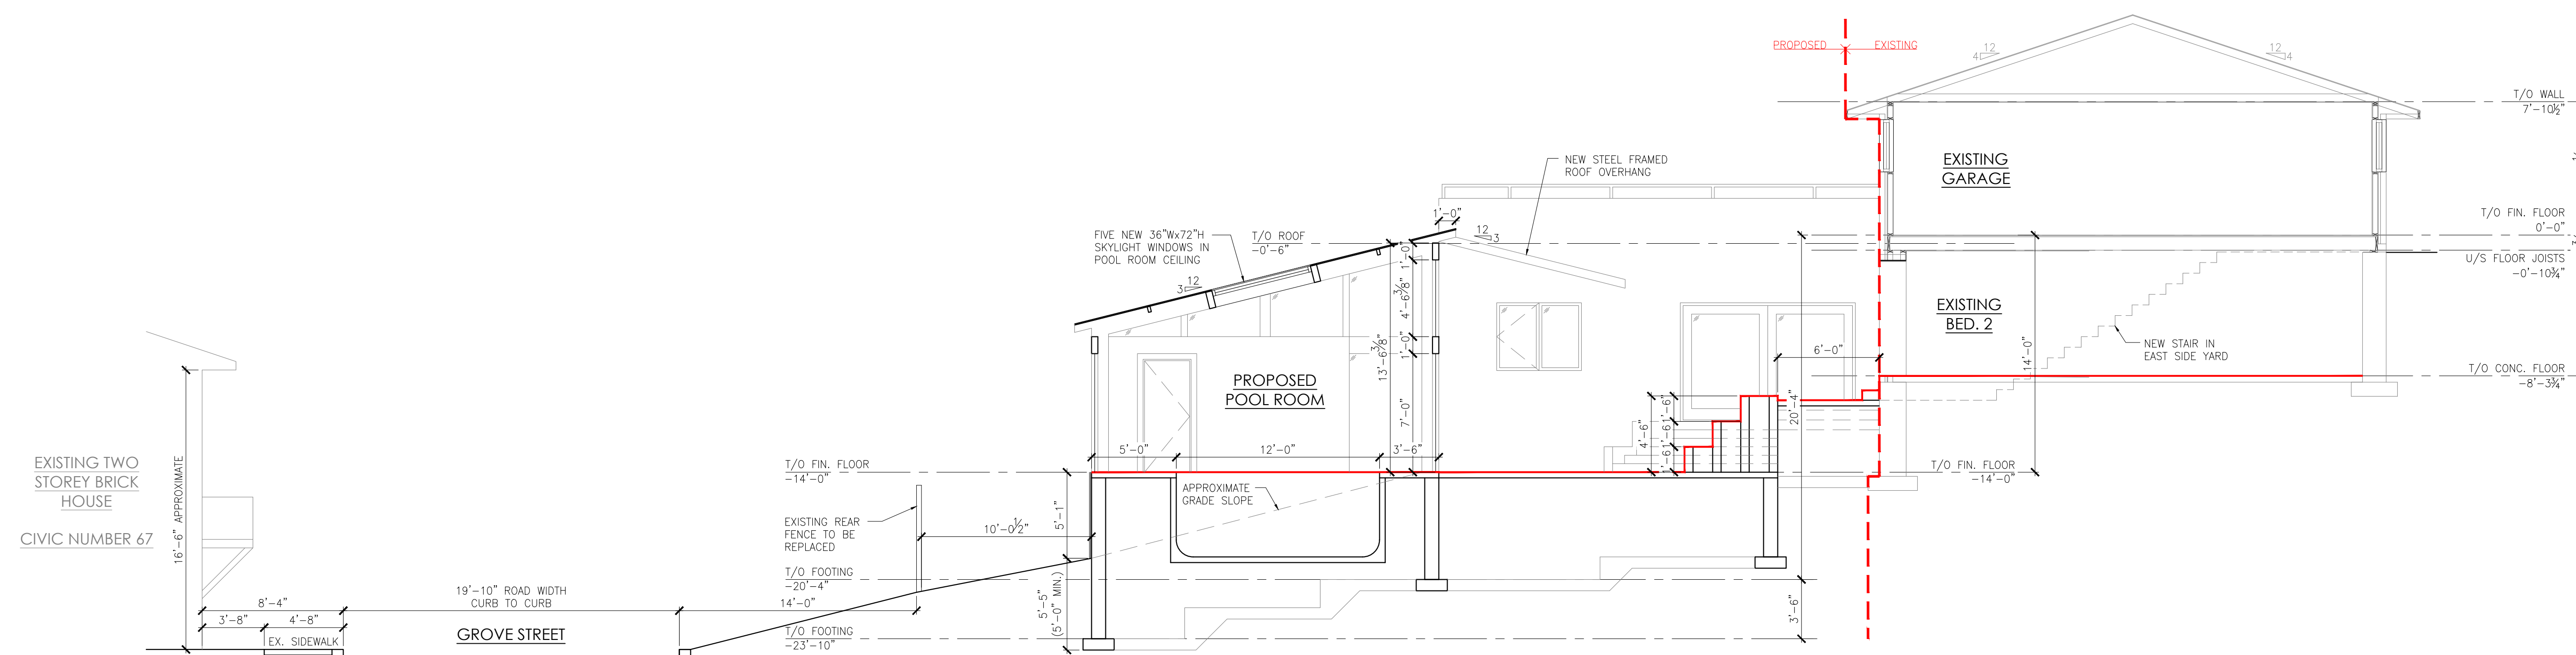

SECTION THROUGH PATIO 2  
3/16"=1'-0" A4.1

CONTRACTOR SHALL VERIFY ALL DIMENSIONS ON SITE AND REPORT ANY DISCREPANCIES IMMEDIATELY TO THE ARCHITECT BEFORE PROCEEDING WITH THE WORK.

DRAWINGS AND SPECIFICATIONS REMAIN THE PROPERTY OF THE ARCHITECT AS INSTRUMENTS OF HIS SERVICE AND MUST BE RETURNED AT HIS REQUEST.

DO NOT SCALE DRAWINGS.

NO.	DATE	REVISIONS
01	30-OCT-2023	ISSUED FOR REVIEW
02	03-NOV-2023	ISSUED FOR REVIEW
03	10-NOV-2023	ISSUED FOR REVIEW
04	14-NOV-2023	ISSUED FOR MINOR VARIANCE REVIEW
05	01-DEC-2023	ISSUED FOR REVIEW
06	04-DEC-2023	ISSUED FOR REVIEW
07	07-DEC-2023	ISSUED FOR REVIEW
08	08-DEC-2023	ISSUED FOR MINOR VARIANCE REVIEW


**PAUL SIXSMITH RESIDENCE ADDITION**

35 HILLCREST DRIVE  
GUELPH, ONTARIO

**PROPOSED SECTIONS**

DATE:	13-Dec-2023	SCALE:	AS NOTED
DRAWN BY:	BF		
CHECKED BY:	LAG		
STATUS:	DESIGN		
JOB NO:	2327		
FILE:	---		
FOLDER:	---		

**A4.1**

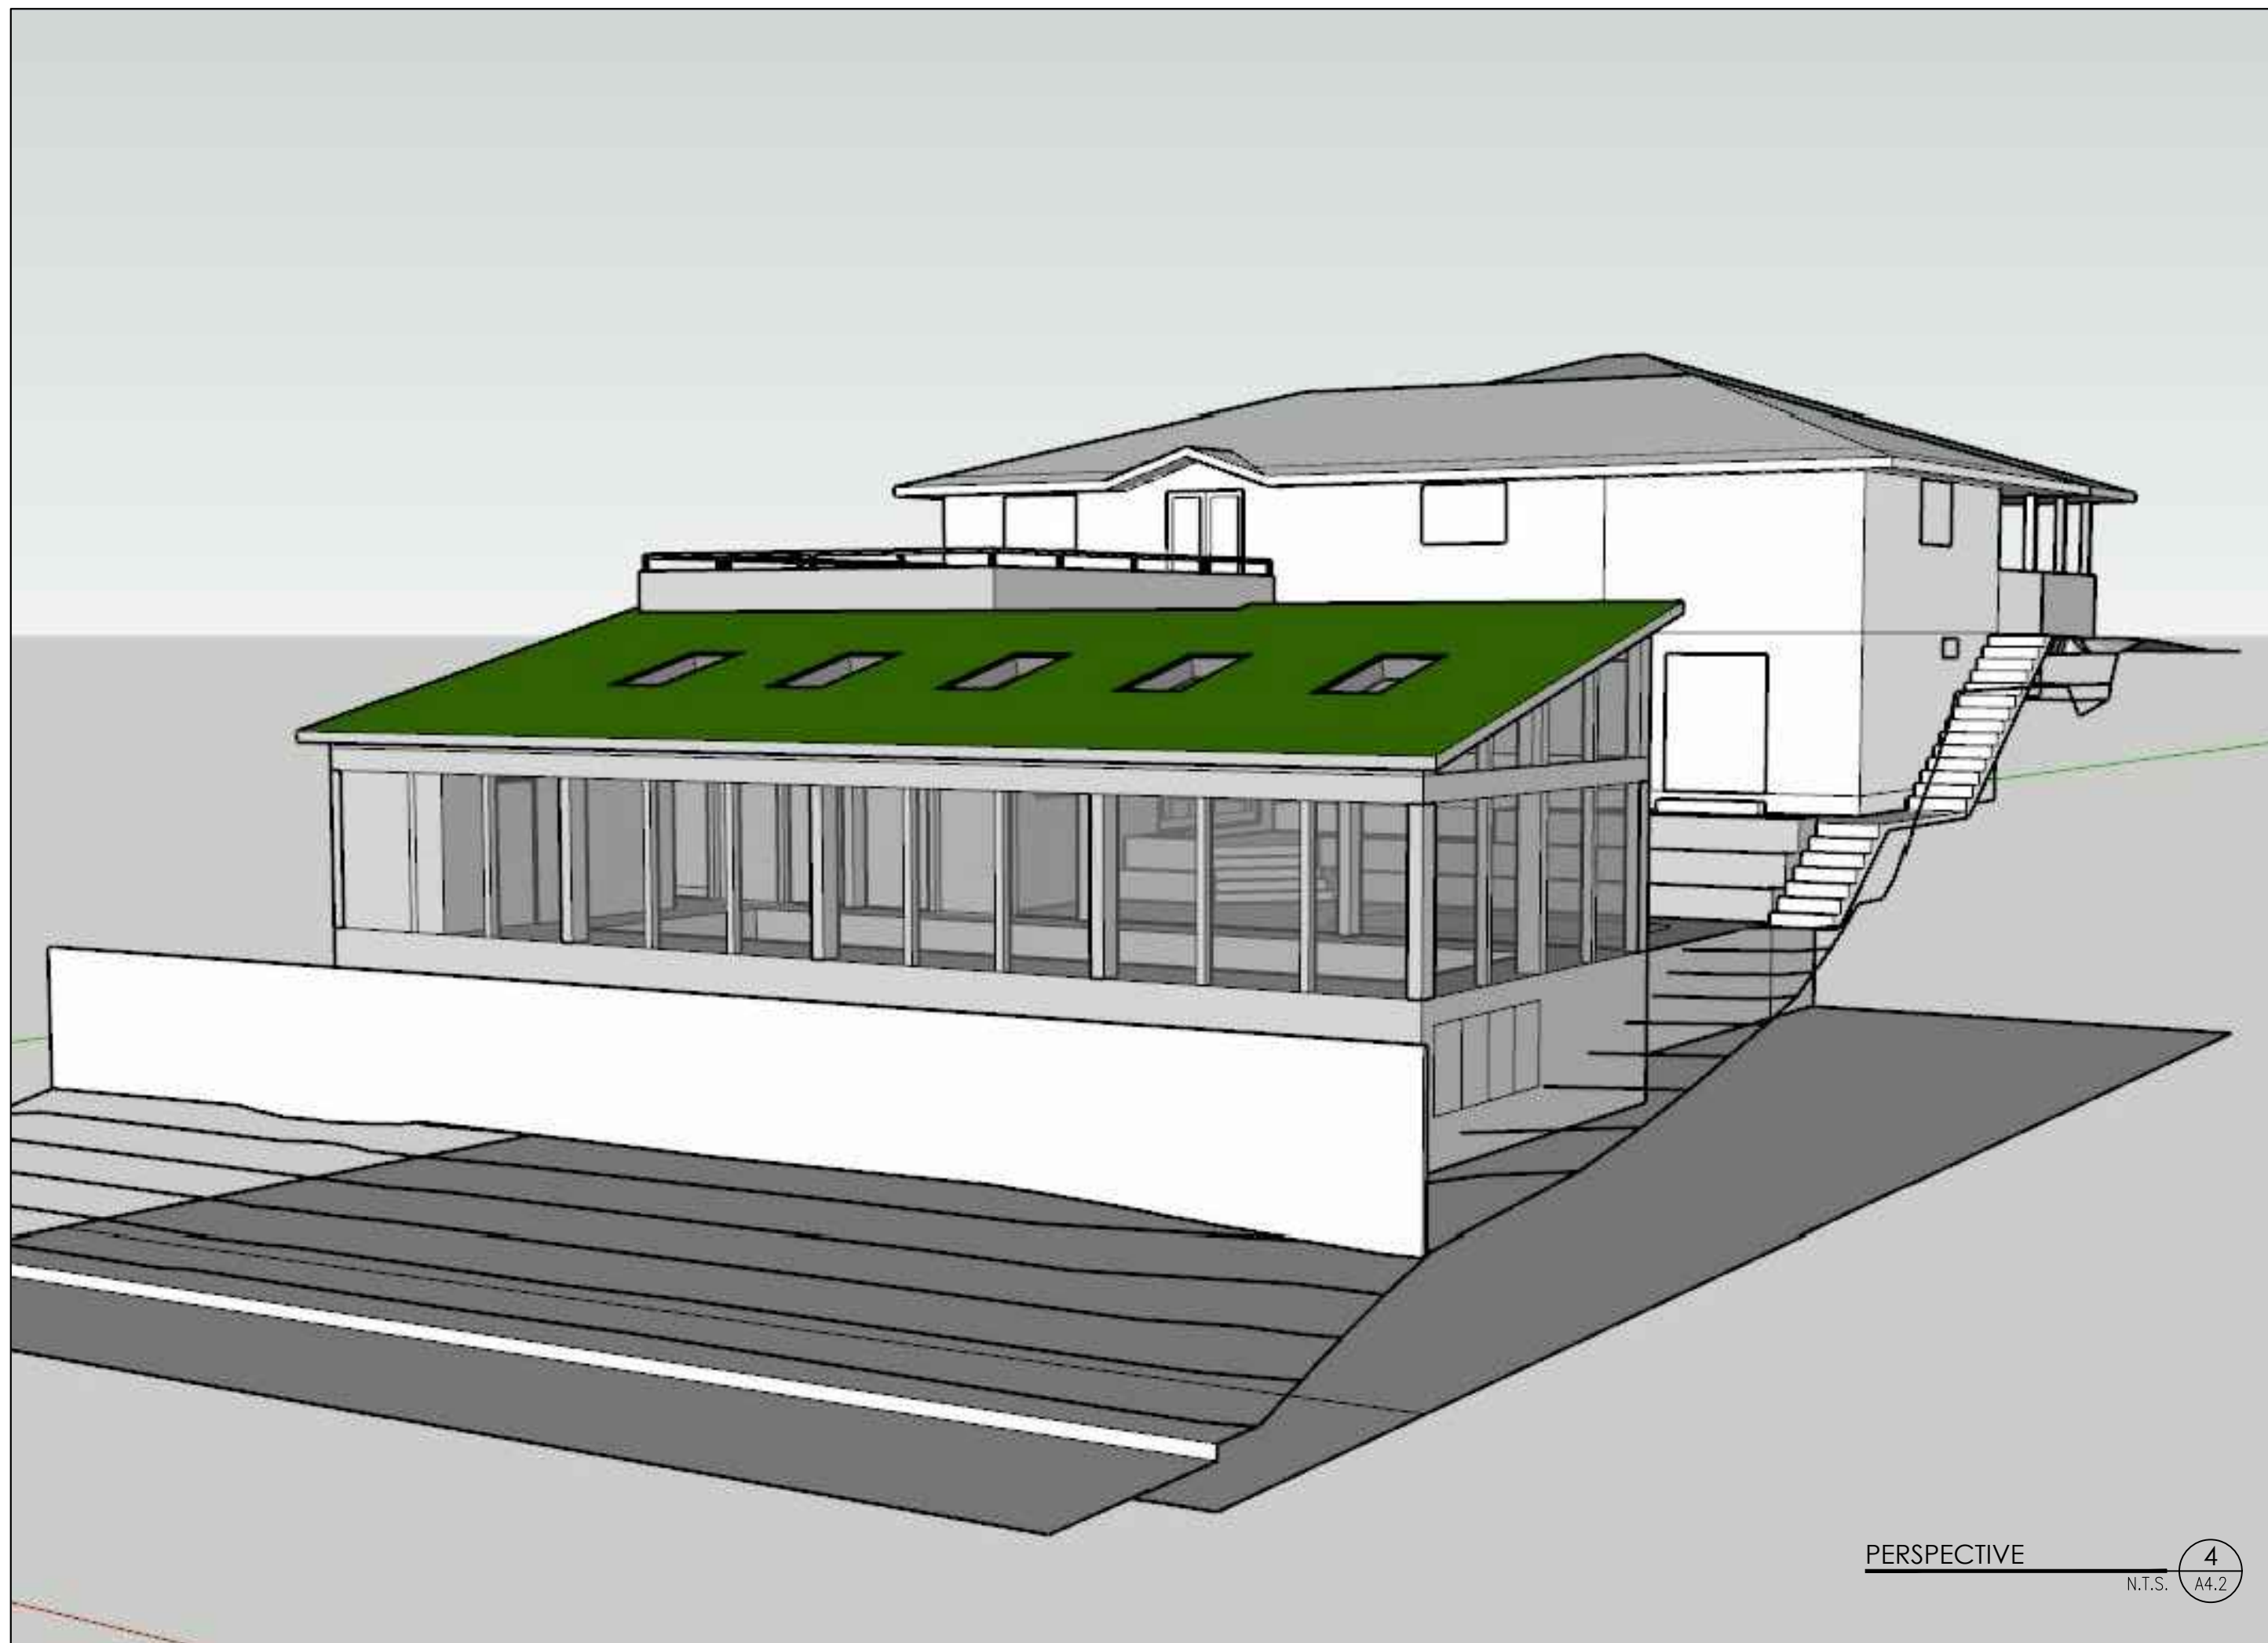

**GRINHAM ARCHITECTS**  
 15 Yarmouth Street  
 Guelph, Ontario, N1H 4G2  
 Tel: 519.766.1580  
 Fax: 519.766.1377  
 Email: info@grinham.ca  
 Web: www.grinham.ca

CONTRACTOR SHALL VERIFY ALL DIMENSIONS ON SITE AND REPORT ANY DISCREPANCIES IMMEDIATELY TO THE ARCHITECT BEFORE PROCEEDING WITH THE WORK.

DRAWINGS AND SPECIFICATIONS REMAIN THE PROPERTY OF THE ARCHITECT AS INSTRUMENTS OF HIS SERVICE AND MUST BE RETURNED AT HIS REQUEST.

DO NOT SCALE DRAWINGS.

NO.	DATE	REVISIONS
01	30-OCT-2023	ISSUED FOR REVIEW
02	03-NOV-2023	ISSUED FOR REVIEW
03	10-NOV-2023	ISSUED FOR REVIEW
04	14-NOV-2023	ISSUED FOR MINOR VARIANCE REVIEW
05	01-DEC-2023	ISSUED FOR REVIEW
06	04-DEC-2023	ISSUED FOR REVIEW
07	07-DEC-2023	ISSUED FOR REVIEW
08	08-DEC-2023	ISSUED FOR MINOR VARIANCE REVIEW

**PAUL SIXSMITH RESIDENCE ADDITION**

35 HILLCREST DRIVE  
 GUELPH, ONTARIO

**PROPOSED EXTERIOR PERSPECTIVES**

DATE: 13-Dec-2023 SCALE: AS NOTED  
 DRAWN BY: BF  
 CHECKED BY: LAG  
 STATUS: DESIGN  
 JOB NO: 2327  
 FILE: ---  
 FOLDER: ---

**A4.2**

