
## SURVEYOR'S REAL PROPERTY REPORT PLAN OF **LOT 80** REGISTERED PLAN 61M-200 CITY OF GUELPH COUNTY OF WELLINGTON

SCALE 1:200

VAN HARTEN SURVEYING INC.

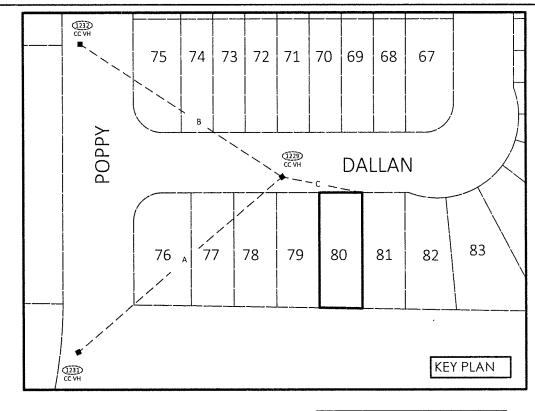


LOT CONTROL TRAVERSE DATA : N87°02'04"W 75.836 Reference Bearing : N12°56'35"W 67.961

N35°11'42"W

## DALLAN DRIVE

(Established By Reg'd Plan 61M-200) (17.0 Metres Wide)

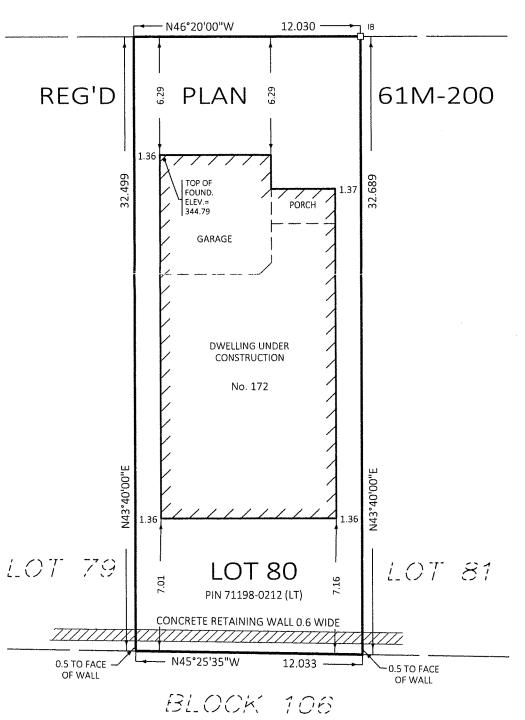

## **SUMMARY REPORT:**

CLIENT: GATTO HOMES INC.

VAN HARTEN SURVEYING INC. ACCEPTS NO RESPONSIBILITY FOR USE BY OTHER **PARTIES** 

PROPERTY DESCRIPTION:

No. 172 DALLAN DRIVE LOT 80, REG'D PLAN 61M-200 PIN 71198-0212 (LT) CITY OF GUELPH

**EASEMENTS:** 

NONE FOUND IN REGISTRY OFFICE

## **ASSOCIATION OF ONTARIO** LAND SURVEYORS

PLAN SUBMISSION FORM 2018235



IHIS PLAN IS NOT VALIL UNLESS IT IS AN EMBOSSED ORIGINAL COPY ISSUED BY THE SURVEYOR In accordance with Regulation 1026, Section 29(3)

2017 VAN HARTEN SURVEYING INC. (0)

NO PERSON MAY COPY, REPRODUCE, DISTRIBUTE OR ALTER THIS PLAN IN WHOLE OR IN PART WITHOUT THE WRITTEN PERMISSION OF VAN HARTEN SURVEYING INC.

Aug 03,2017-12:01pm G:\GUELPHM\61M-200\ACAD\B80.dwg

SURVEY MONUMENT FOUND SIB STANDARD IRON BAR SSIB SHORT STANDARD IRON BAR

SURVEY MONUMENT SET

(1001) CONTROL POINT

METRIC: DISTANCES ON THIS PLAN ARE SHOWN IN METRES AND CAN BE CONVERTED TO FEET BY DIVIDING BY 0.3048.

ALL MEASUREMENTS SHOWN TO BUILDING ARE TO THE CONCRETE FOUNDATION UNLESS INDICATED OTHERWISE

NOTE:

BEARINGS SHOWN ON THIS PLAN ARE UTM GRID BEARINGS (NAD83 ADJUSTMENT), RELATED TO PLAN 61M-200 AND BASED ON CONTROL LINE 'A' AS SHOWN HAVING A BEARING OF N87°02'04"W.

ACCORDANCE WITH THE SURVEYS ACT AND THE SURVEYORS

ALL MEASUREMENTS SHOWN ON THIS PLAN ARE BY VAN HARTEN SURVEYING INC. UNLESS INDICATED OTHERWISE. PROJ. NO. 23409-15 J.M.L. CHECKED BY DRAWN BY



LEGEND:

IB IRON BAR

CC CUT CROSS

SSIB

SURVEYING INC. LAND SURVEYORS and ENGINEERS

**GUELPH** 519-821-2763

ELMIRA 519-669-5070 **ORANGEVILLE** 

519-940-4110

2. THE SURVEY WAS COMPLETED ON THE 3rd DAY OF JULY, 2017.

1. THIS SURVEY AND PLAN ARE CORRECT AND IN

ACT AND THE REGULATIONS MADE UNDER THEM.

SURVEYOR'S CERTIFICATE:

I CERTIFY THAT:

NOTE:

NOTE:

JAMES M. LAWS, O.L.S. DATE: AUGUST 3, 2017

www.vanharten.com

info@vanharten.com

375 DENOTES BLACK, SHOEMAKER et. al., O.L.S.'s

1155 & VH VAN HARTEN SURVEYING INC., O.L.S.'s

