


## ARROW ROAD (DEDICATED BY REGISTERED PLAN 797)

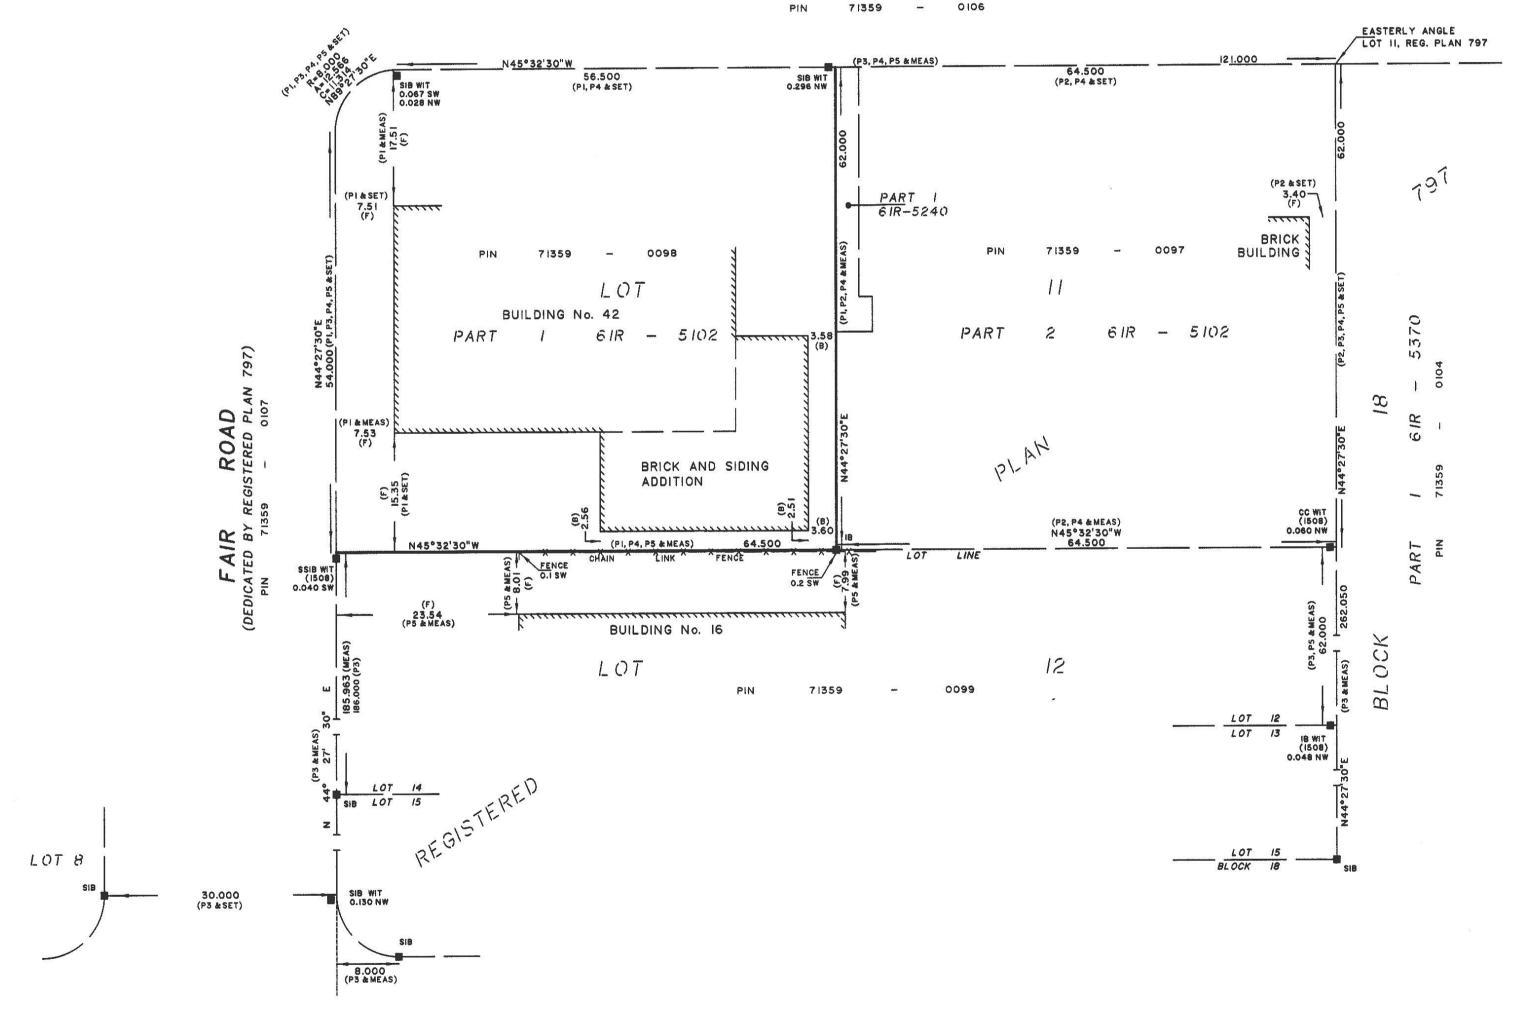

## PLAN OF SURVEY

OF PART OF

LOT II

REGISTERED PLAN 797

(Also Known as Part I, Plan 61R-5102)

CITY OF GUELPH COUNTY OF WELLINGTON

IAN D. ROBINSON - Ontario Land Surveyor

SCALE I: 500 METRIC: DISTANCES AND COORDINATES SHOWN ON THIS PLAN ARE IN METRES AND CAN BE CONVERTED TO FEET BY DIVIDING BY 0.3048.

BEARINGS ARE UTM GRID, DERIVED BY REAL TIME NETWORK (RTN) OBSERVATIONS, REFERRED TO THE CENTRAL MERIDIAN OF UTM ZONE 17 (81° WEST LONGITUDE) NAD83 (CSRS) (1997.0).

FOR BEARING COMPARISONS, A ROTATION OF 0°29'30" COUNTERCLOCKWISE CAN BE APPLIED TO BEARINGS ON PI, P2, P3, P4 & P5 TO CONVERT TO UTM GRID BEARINGS.



## SURVEYOR'S CERTIFICATE

- I. THIS SURVEY AND PLAN ARE CORRECT AND IN ACCORDANCE WITH THE SURVEYS ACT, THE SURVEYORS ACT AND THE LAND TITLES ACT AND THE REGULATIONS MADE UNDER THEM.
- 2. THE SURVEY WAS COMPLETED ON THE 12th DAY QF NOVEMBER, 2015.

NOV. 26, 2015 DATE

IAN D. ROBINSON ONTARIO LAND SURVEYOR

DENOTES SURVEY MONUMENT PLANTED DENOTES SURVEY MONUMENT FOUND DENOTES SHORT STANDARD IRON BAR SIB DENOTES STANDARD IRON BAR

DENOTES CUT CROSS CC IB DENOTES IRON BAR

DENOTES BLACK, SHOEMAKER, ROBINSON & DONALDSON LIMITED O.L.S.'s

DENOTES WITNESS

DENOTES BUILDING TIE TAKEN TO CONCRETE FOUNDATION

DENOTES BUILDING TIE TAKEN TO BRICK

DENOTES PLAN BY 375, PROJECT No. 92-8302, DATED APRIL 28/92

DENOTES PLAN BY 375, PROJECT No. 90-7473, DATED SEPT. 5/90

DENOTES REGISTERED PLAN 797

DENOTES DEPOSITED PLAN 61R-5102

DENOTES PLAN BY 1508, FILE No. 14-079, PLAN No. AB-3724, DATED APRIL 15/15

BLACK, SHOEMAKER, ROBINSON & DONALDSON



Ontario Land Surveyors Urban and Rural Planners 351 Speedvale Avenue West DRAWN BY: DM Guelph, Ontario NIH IC6 FAX: (519) 822-1220 TEL: (519) 822-4031

PROJECT 15-0175

NOV. 26, 2015

DATE: