



2024-09-20 2:45:32 PM

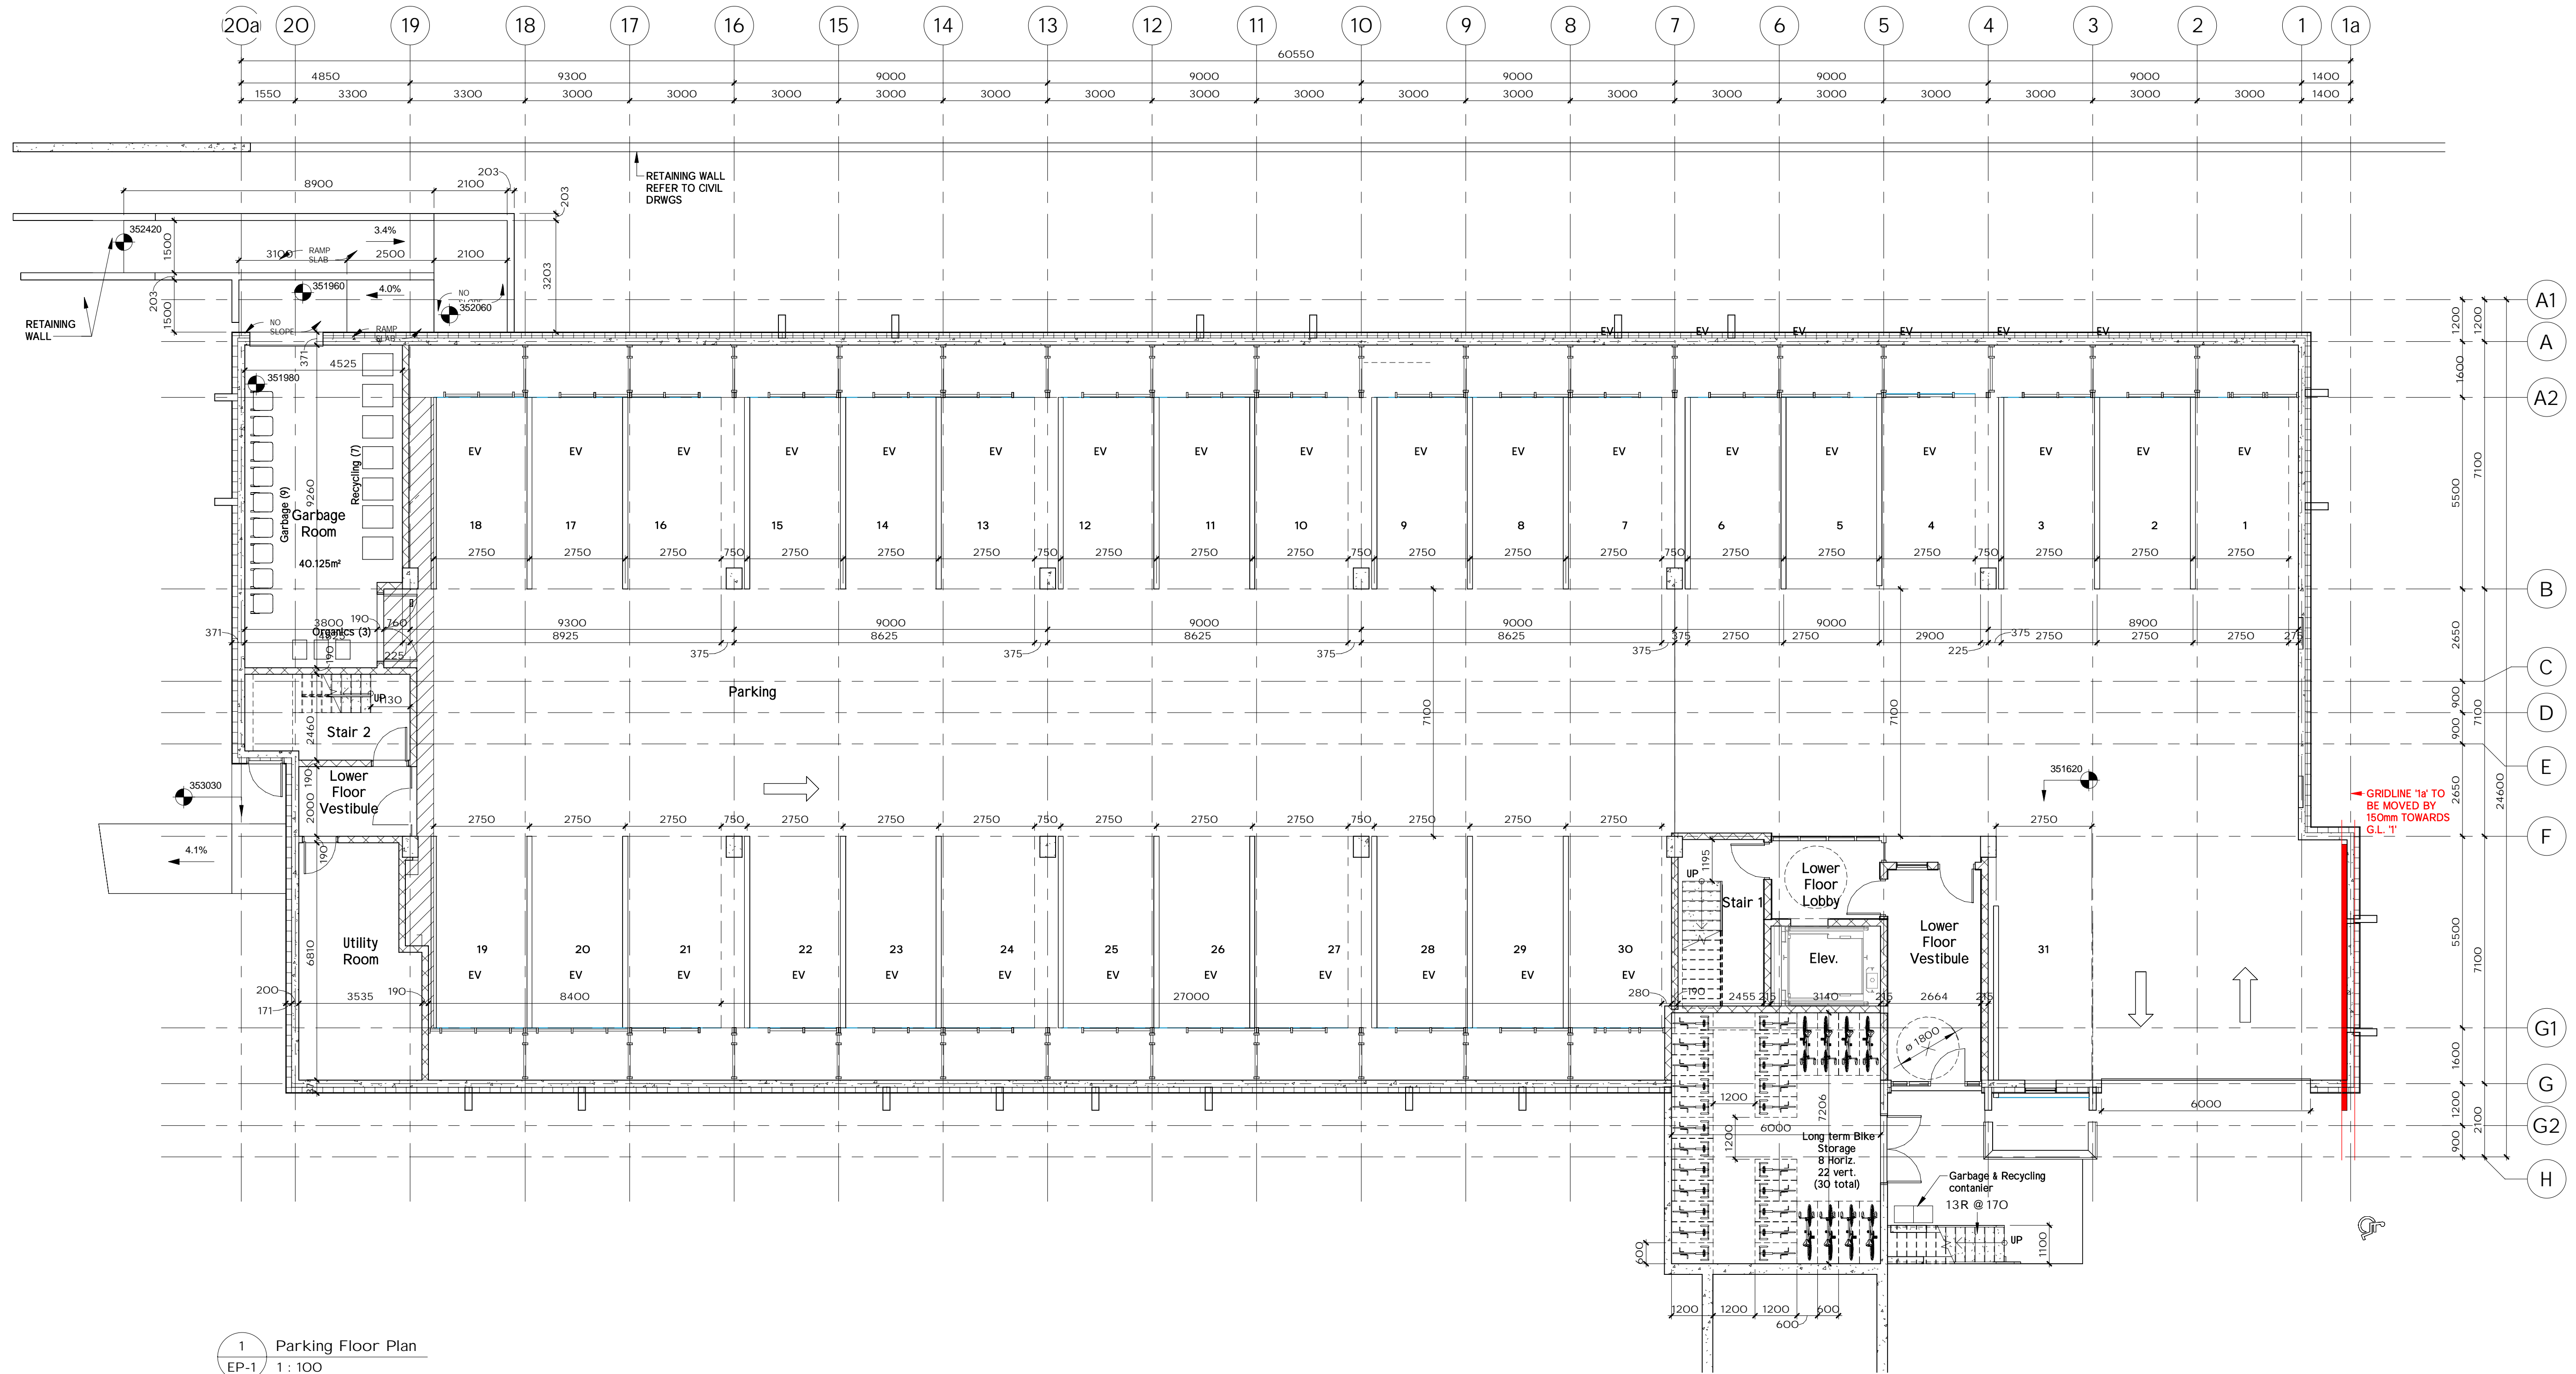

1 Parking Floor Plan
EP-1 1:100

STATUS	SPA
PROJECT #	16014
CHKD	RT
DRAWN	SABDI
SCALE	1:100
DATE DWN	20210325
ISSUED	2024.09.20

NiMa Trails Block 5 (122)
5 Nicholas Way, Guelph ON
Parking Floor Plan

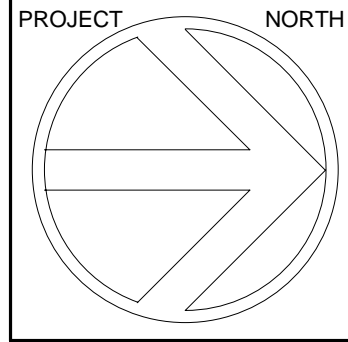

THE CONTRACTOR SHALL VERIFY ALL DIMENSIONS IN THE COURSE OF THE WORK AND REPORT ANY DISCREPANCIES TO THE ARCHITECT PRIOR TO THE COMMENCEMENT OF THE WORK. UNDER NO CIRCUMSTANCES SHALL THE CONTRACTOR PROCEED IN UNCERTAINTY.
ALL DRAWINGS AND SPECIFICATIONS PREPARED BY THE ARCHITECT ARE TO BE REFERRED TO AS 'THE ARCHITECT'S DRAWINGS' AND ARE TO BE RETURNED AT HIS REQUEST.
DATE SCALE DRAWINGS © COPYRIGHT


Fryett Turner
ARCHITECTS INC
115 Metcalfe Street
Elora, Ontario N0B 1S0
Tel: 519-846-2201
Fax: 519-846-0343
www.fryettturner.ca

REVISIONS
DATE


2 Parking & Garbage Room Revisions 2024 01 25

EP-1


2024-09-20 2:49:34 PM

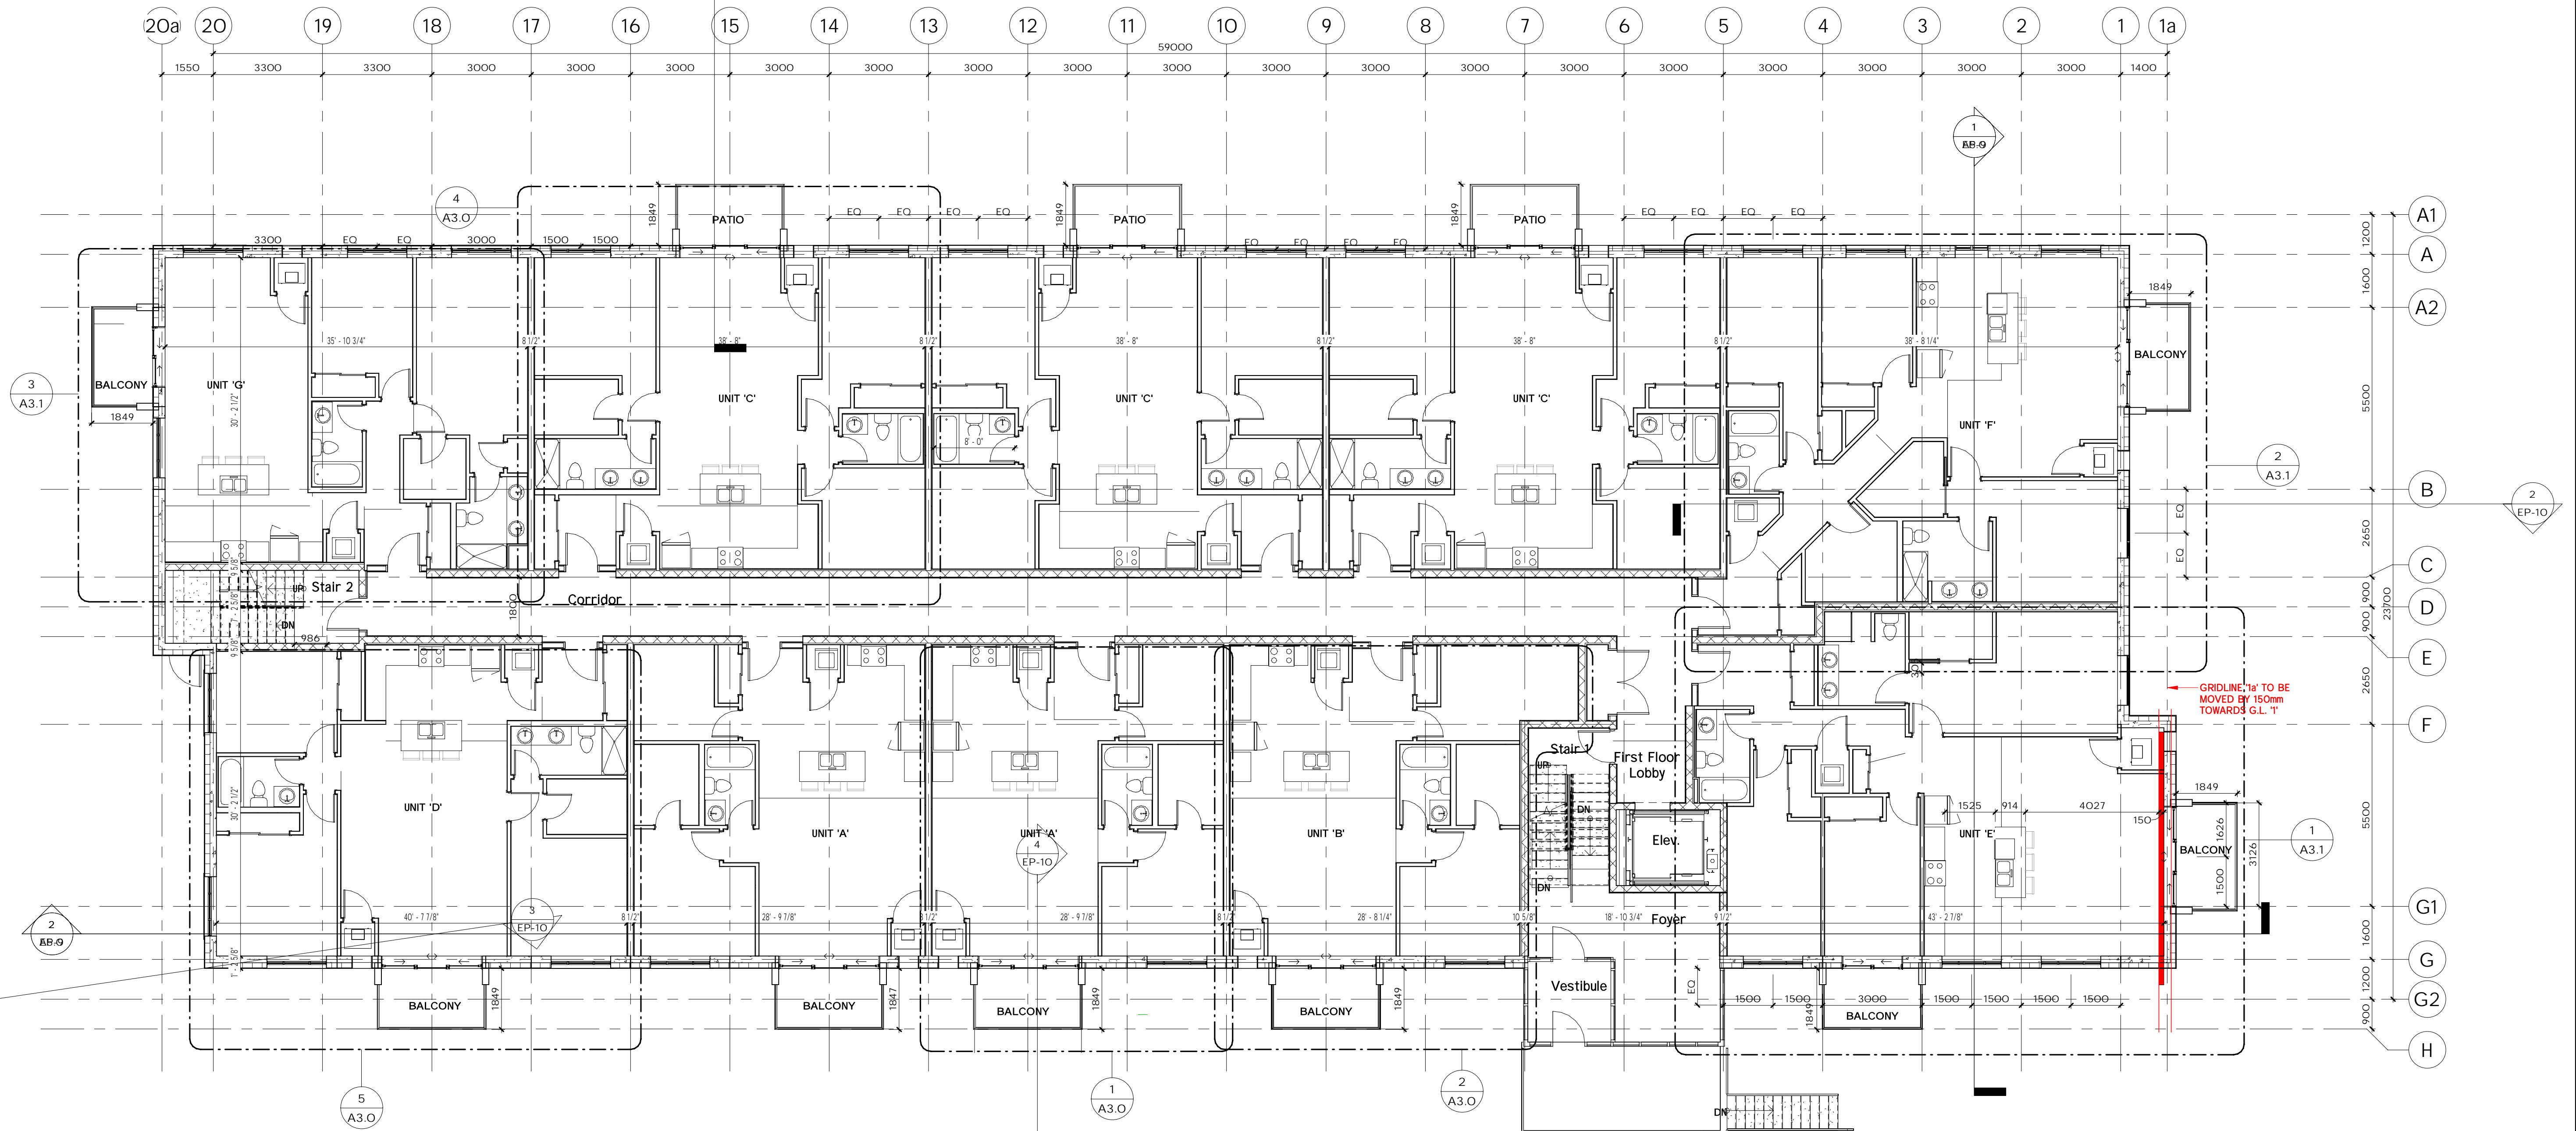

1 First Floor Plan
EP-2
1 : 100

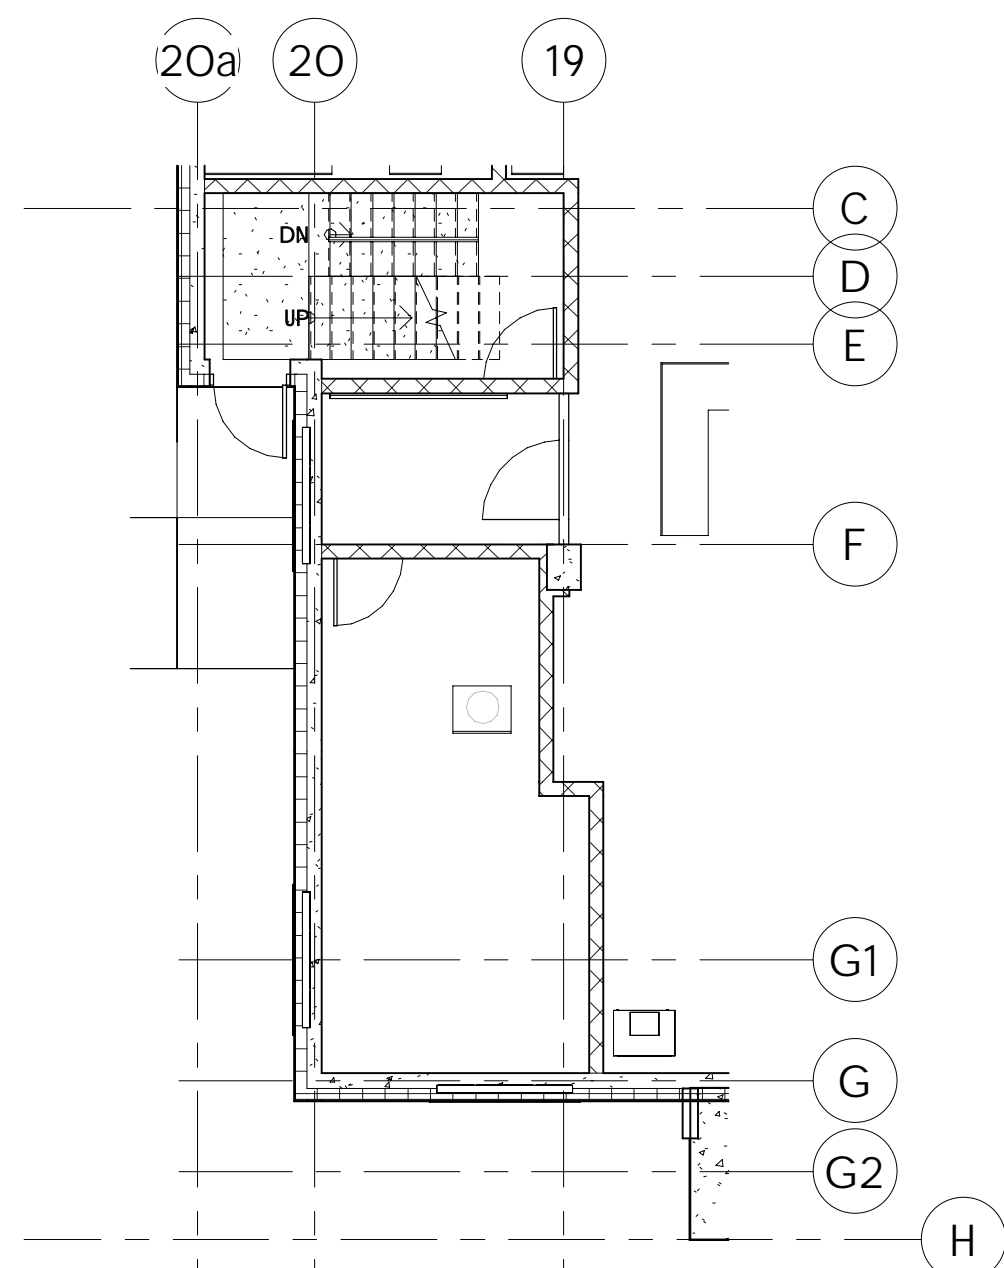



3 South Exit Floor Plan
EP-2
1 : 100

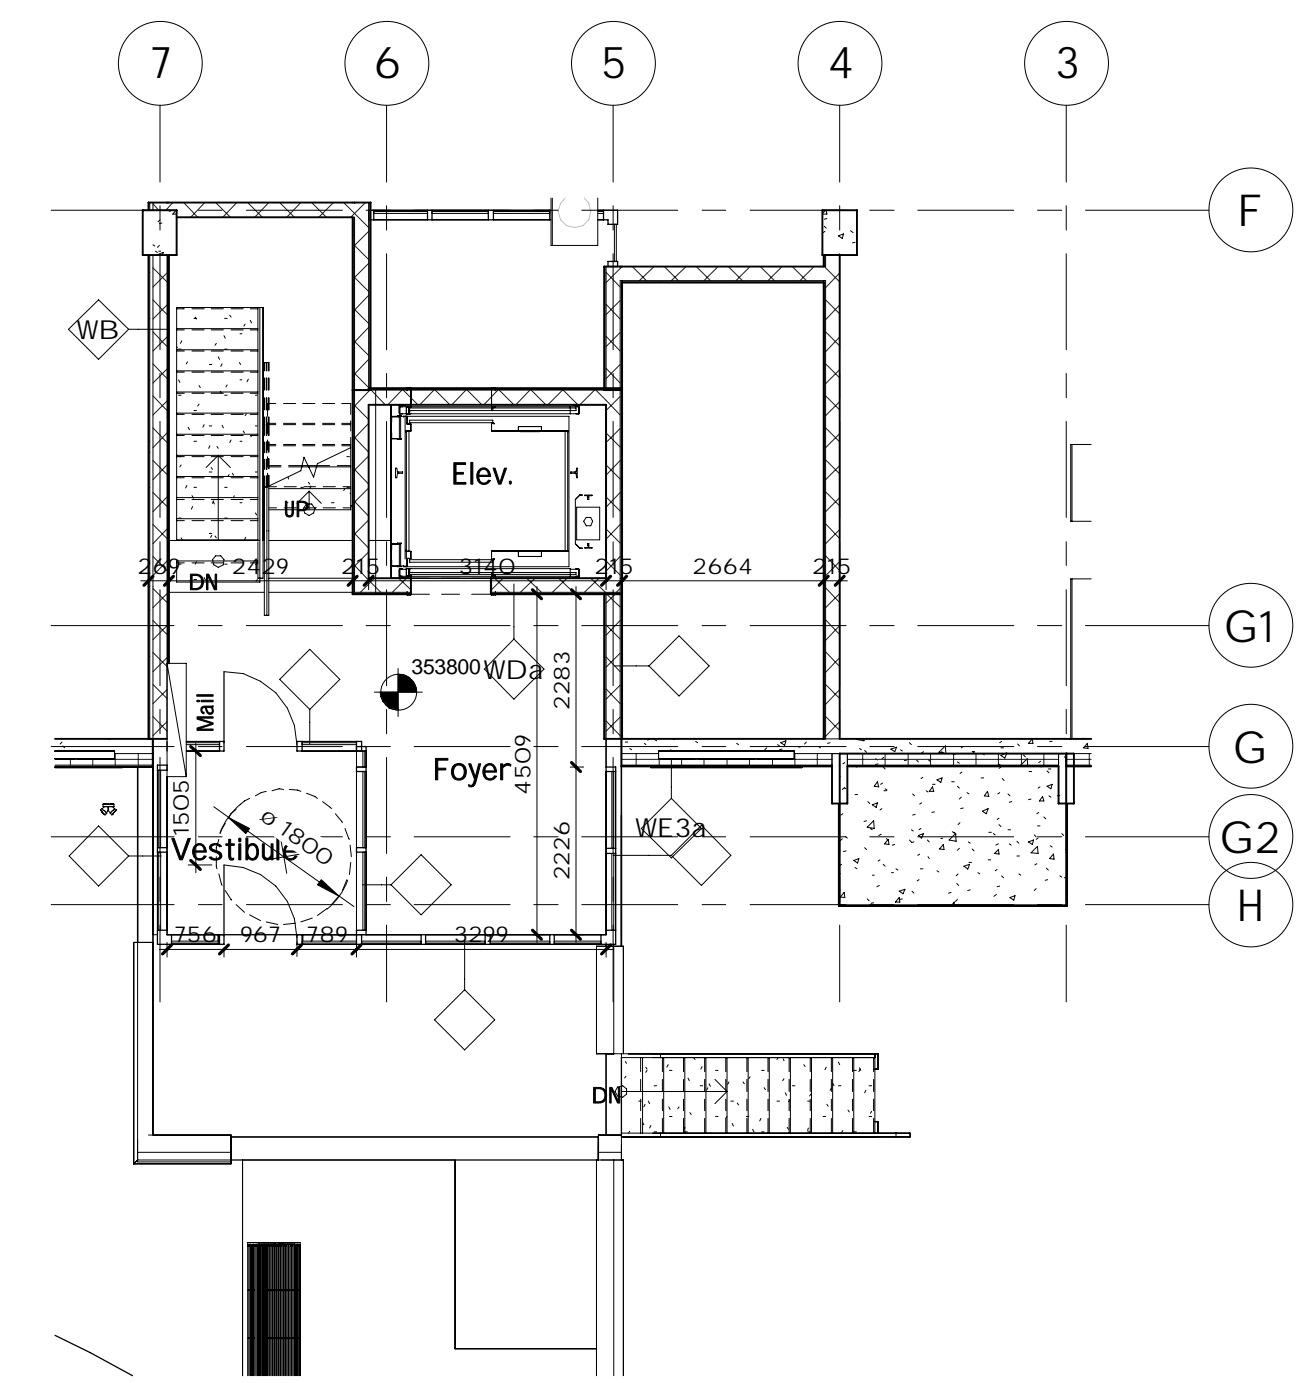

2 Main Entrance Floor Plan
EP-2
1 : 100


2 Parking & Garbage Room Revisions 2024 01 25
REVISIONS DATE

PROPERTY OWNER:
LAMBLEN FARM TRUST
45 SPEEDVALE AVE. E
GUELPH, ON N1H 1J2
LEGAL DESCR: 71357-0269
SITE PLAN FILE NUM: PRE24-0075
© COPYRIGHT
DRAWN SCALE DRAWINGS

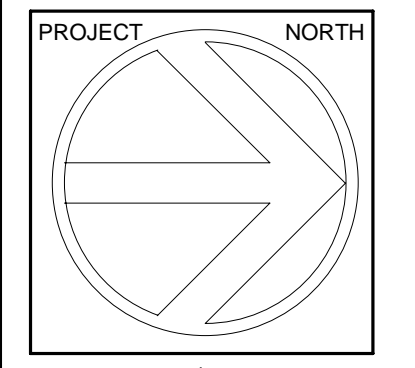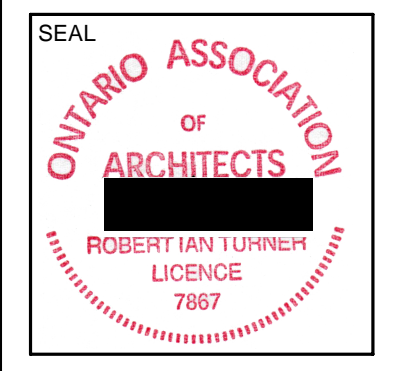

NiMa Trails Block 5 (122)
5 Nicholas Way, Guelph ON
First Floor Plan

STATUS	SPA
PROJECT #	16014
CHKD	RT
DRAWN	SABDI
SCALE	1 : 100
DATE DWN	20210317
ISSUED	2024.09.20
SHEET #	


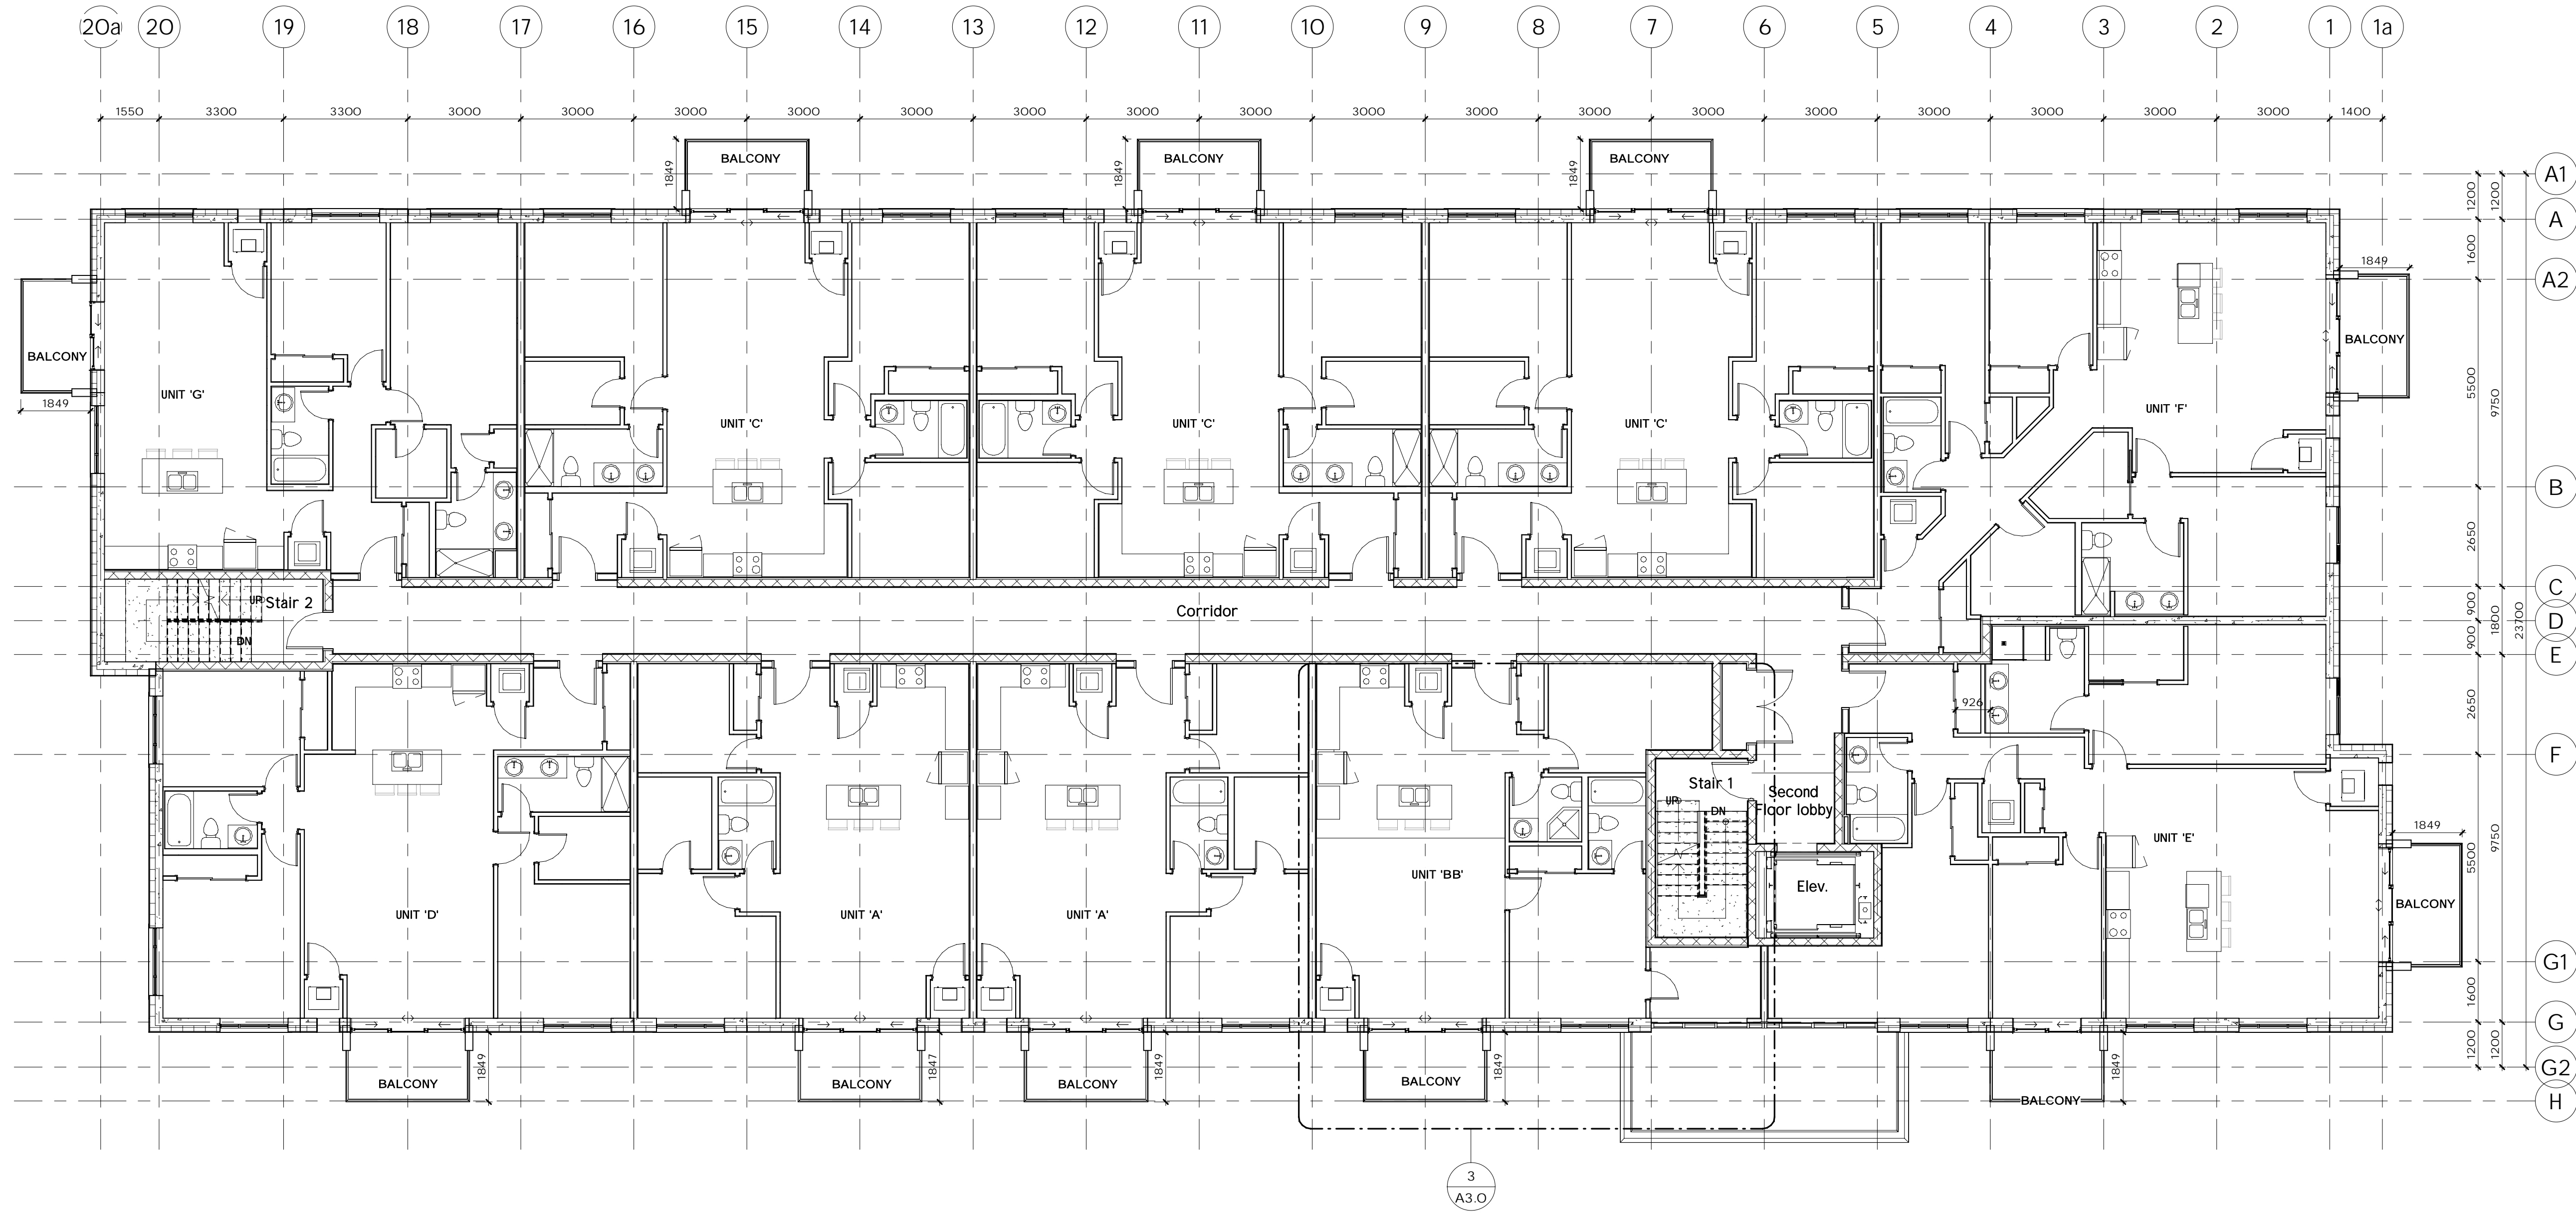


1 Second Floor Plan
EP-3 1 : 100

REVISIONS	DATE

STATUS	SPA
PROJECT #	16014
CHKD	RT
DRAWN	SABDI
SCALE	1 : 100
DATE DWN	20210317
ISSUED	2024.09.20

NiMa Trails Block 5 (122)
5 Nicholas Way, Guelph ON
Second Floor Plan

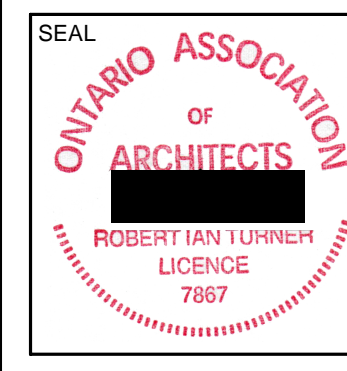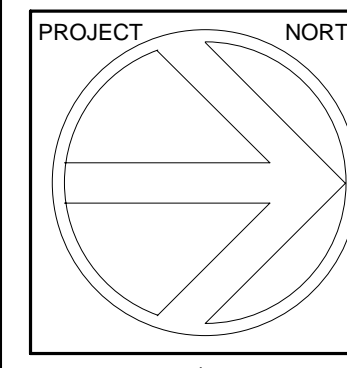


THE CONTRACTOR SHALL VERIFY ALL DIMENSIONS IN THE COURSE OF CONSTRUCTION AND SHALL BE RESPONSIBLE FOR THE WORK UNDER NO CIRCUMSTANCES SHALL THE CONTRACTOR PROCEED IN UNCERTAINTY.
ALL DIMENSIONS AND SPECIFICATIONS PREPARED BY THE ARCHITECT SHALL BE REFERENCED TO THE ORIGINAL DRAWINGS AND NOT TO BE RETAINED AT HIS REQUEST.
DATE SCALE DRAWINGS © COPYRIGHT

PROPERTY OWNER:
LAMB DEN FARM TRUST
45 SPEEDVALE AVE. E
GUELPH, ON N1H 1J2

Fryett Turner
ARCHITECTS INC
115 Metcalfe Street
Etobicoke, Ontario N0B 1S0
Tel: 519-846-2201
Fax: 519-846-0343
www.fryettturner.ca

2024-09-20 2:45:36 PM

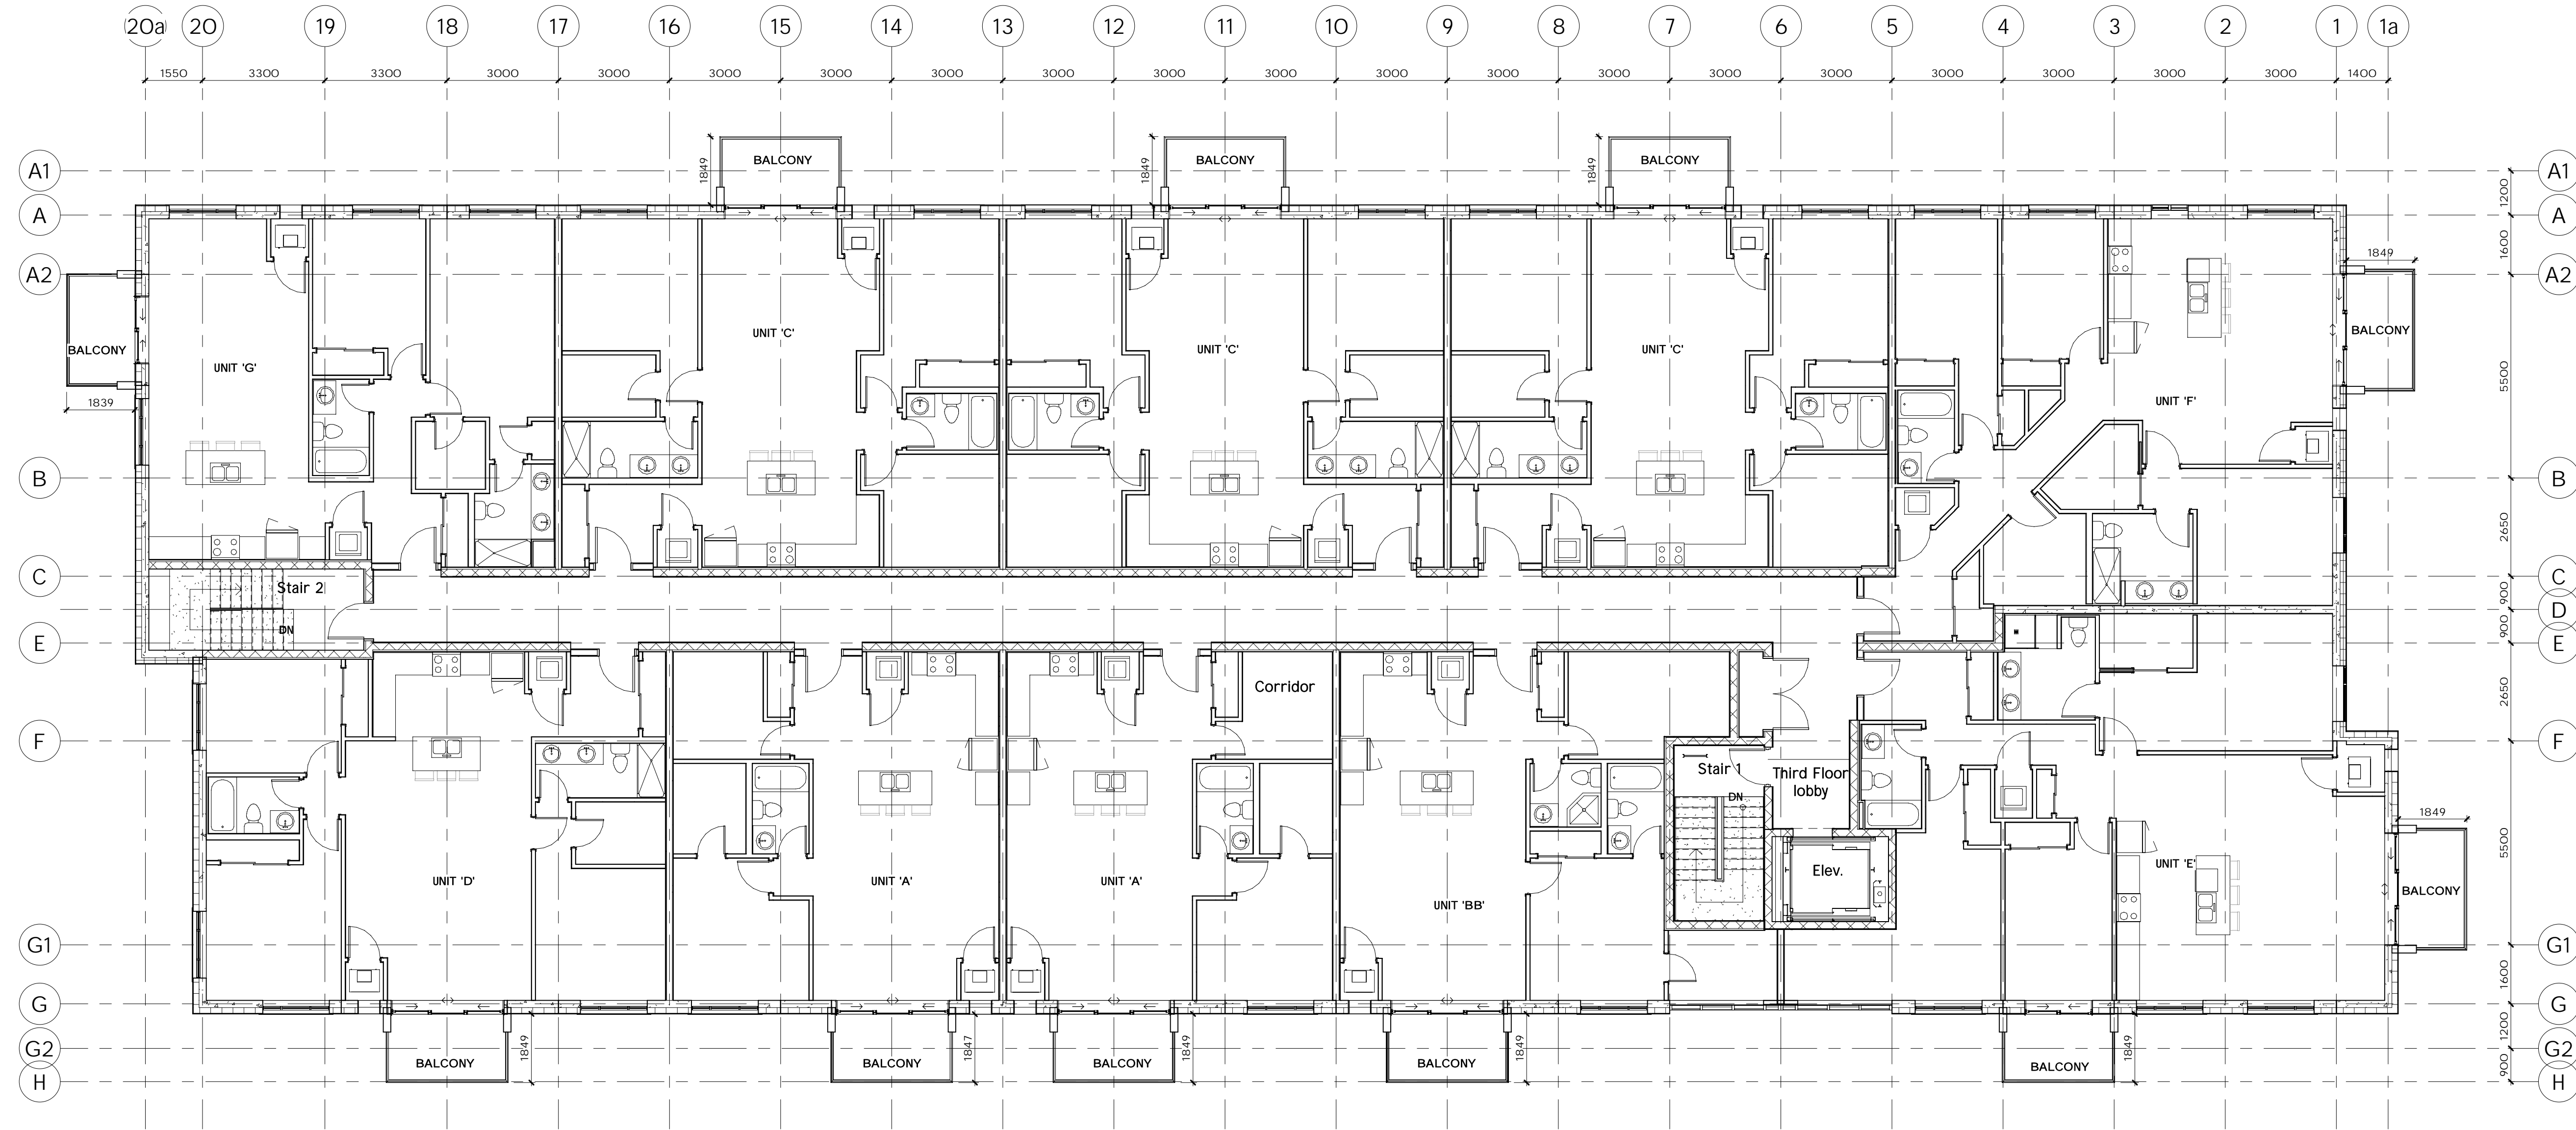


1 Third Floor Plan
EP-4 1:100

REVISIONS _____ DATE _____

STATUS	SPA
PROJECT #	16014
CHKD	RT
DRAWN	SABDI
SCALE	1:100
DATE DWN	20210317
ISSUED	2024.09.20


NiMa Trails Block 5 (122)
5 Nicholas Way, Guelph ON
Third Floor Plan

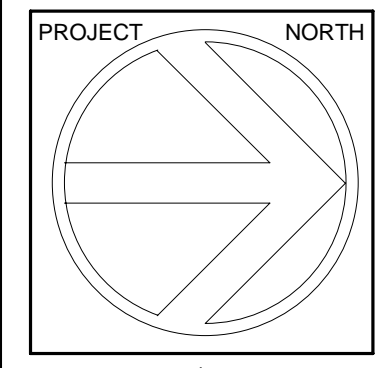

THE CONTRACTOR SHALL VERIFY ALL DIMENSIONS IN THE COURSE OF THE WORK AND REPORT ANY DISCREPANCIES TO THE ARCHITECT PRIOR TO THE COMMENCEMENT OF THE WORK. UNDER NO CIRCUMSTANCES SHALL THE CONTRACTOR PROCEED IN UNCERTAINTY.
ALLOWINGS AND SPECIFICATIONS PREPARED BY THE ARCHITECT SHALL BE USED AS A GUIDE ONLY. THE ARCHITECT'S RESPONSIBILITY IS TO PROVIDE A DESIGN TO BE REVIEWED AT HIS REQUEST.
DO NOT SCALE DRAWINGS © COPYRIGHT

Fryett Turner
ARCHITECTS INC
115 Metcalfe Street
Elora, Ontario N0B 1S0
Tel: 519-846-2201
Fax: 519-846-0343
www.fryettturner.ca

2024-09-20 2:45:36 PM


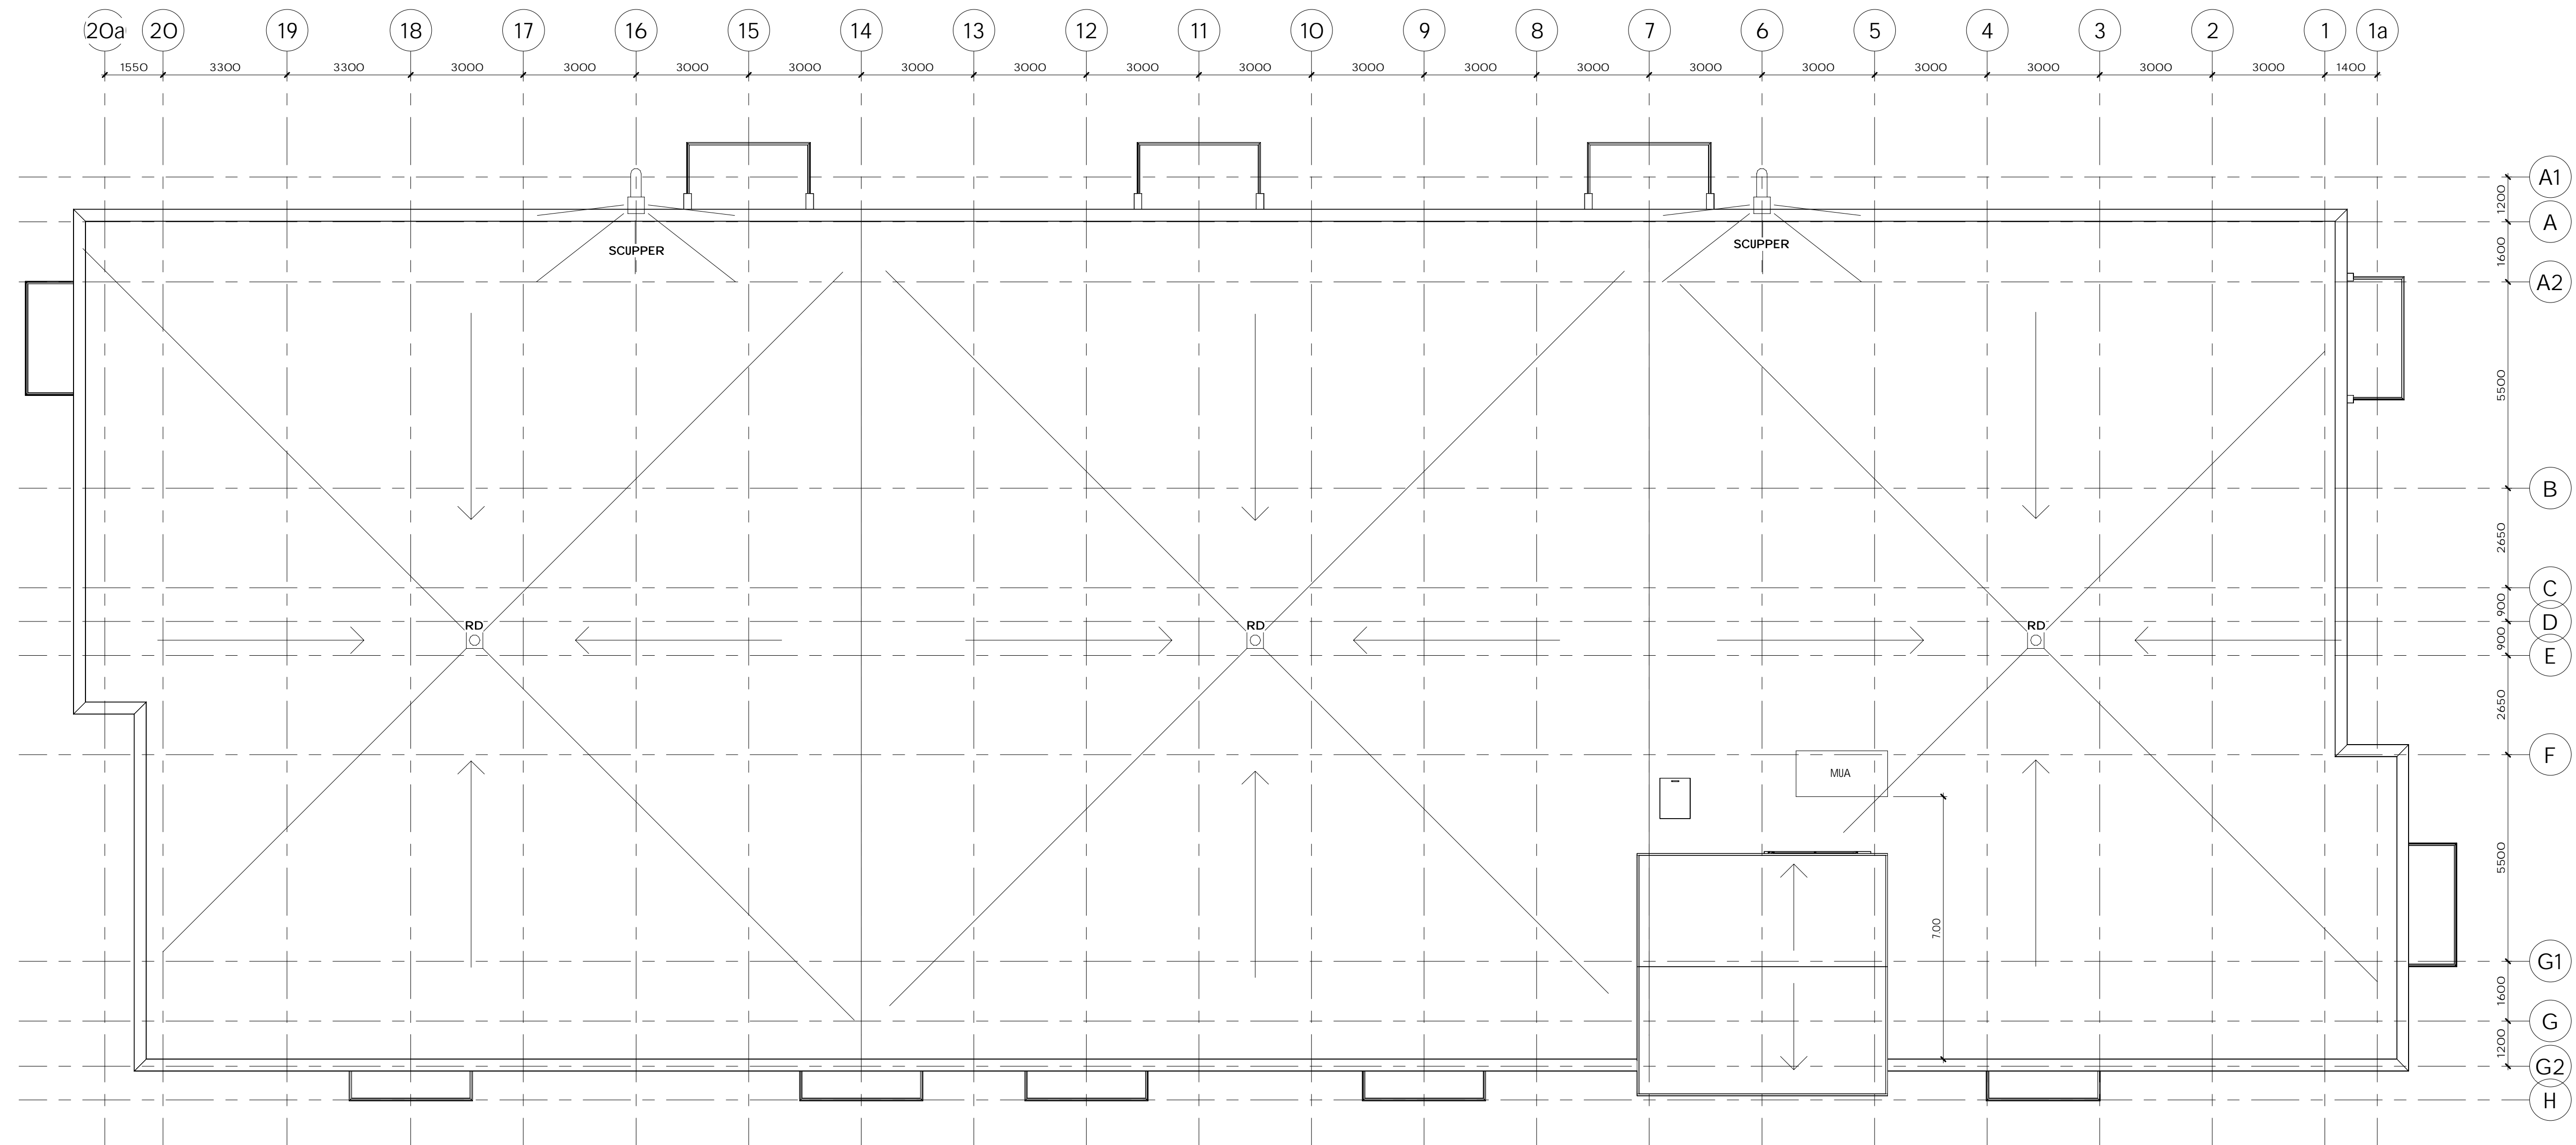


1 Roof Plan
EP-5 1:100

REVISIONS	DATE

STATUS	SPA
PROJECT #	16014
CHKD	RT
DRAWN	S.ABDI
SCALE	1:100
DATE DWN	20200909
ISSUED	2024.09.20

NiMa Trails Block 5 (122)
5 Nicholas Way, Guelph ON
Roof Plan

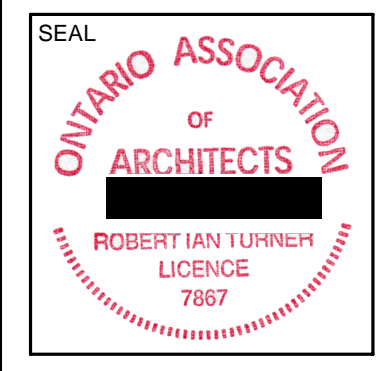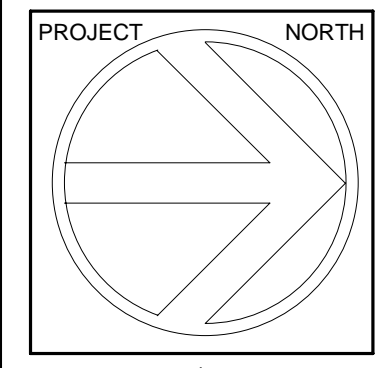

THE CONTRACTOR SHALL VERIFY ALL DIMENSIONS IN THE COURSE OF CONSTRUCTION AND REPORT ANY DISCREPANCIES TO THE ARCHITECT PRIOR TO THE COMMENCEMENT OF THE WORK. UNDER NO CIRCUMSTANCES SHALL THE CONTRACTOR PROCEED IN UNCERTAINTY.
ALLOWINGS AND SPECIFICATIONS PREPARED BY THE ARCHITECT SHALL BE USED AS A GUIDE AND NOT AS A BASIS FOR CONSTRUCTION. THE ARCHITECT'S OFFICE SHALL BE RESPONSIBLE FOR THE ACCURACY OF ALL DIMENSIONS AND ARE TO BE RETURNED AT HIS REQUEST.
© COPYRIGHT
DO NOT SCALE DRAWINGS

PROPERTY OWNER:
LAMB DEN FARM TRUST
45 SPEEDVALE AVE. E
GUELPH, ON N1H 1J2
LEGAL DESCR: 71357-0269
SITE PLAN FILE NIM PRE24-0075
www.fryettturner.ca

Fryett Turner
ARCHITECTS INC
115 Metcalfe Street
Etobicoke, Ontario N0B 1S0
Tel: 519-846-2201
Fax: 519-846-0343

