


11/20/2024 2:10:03 PM

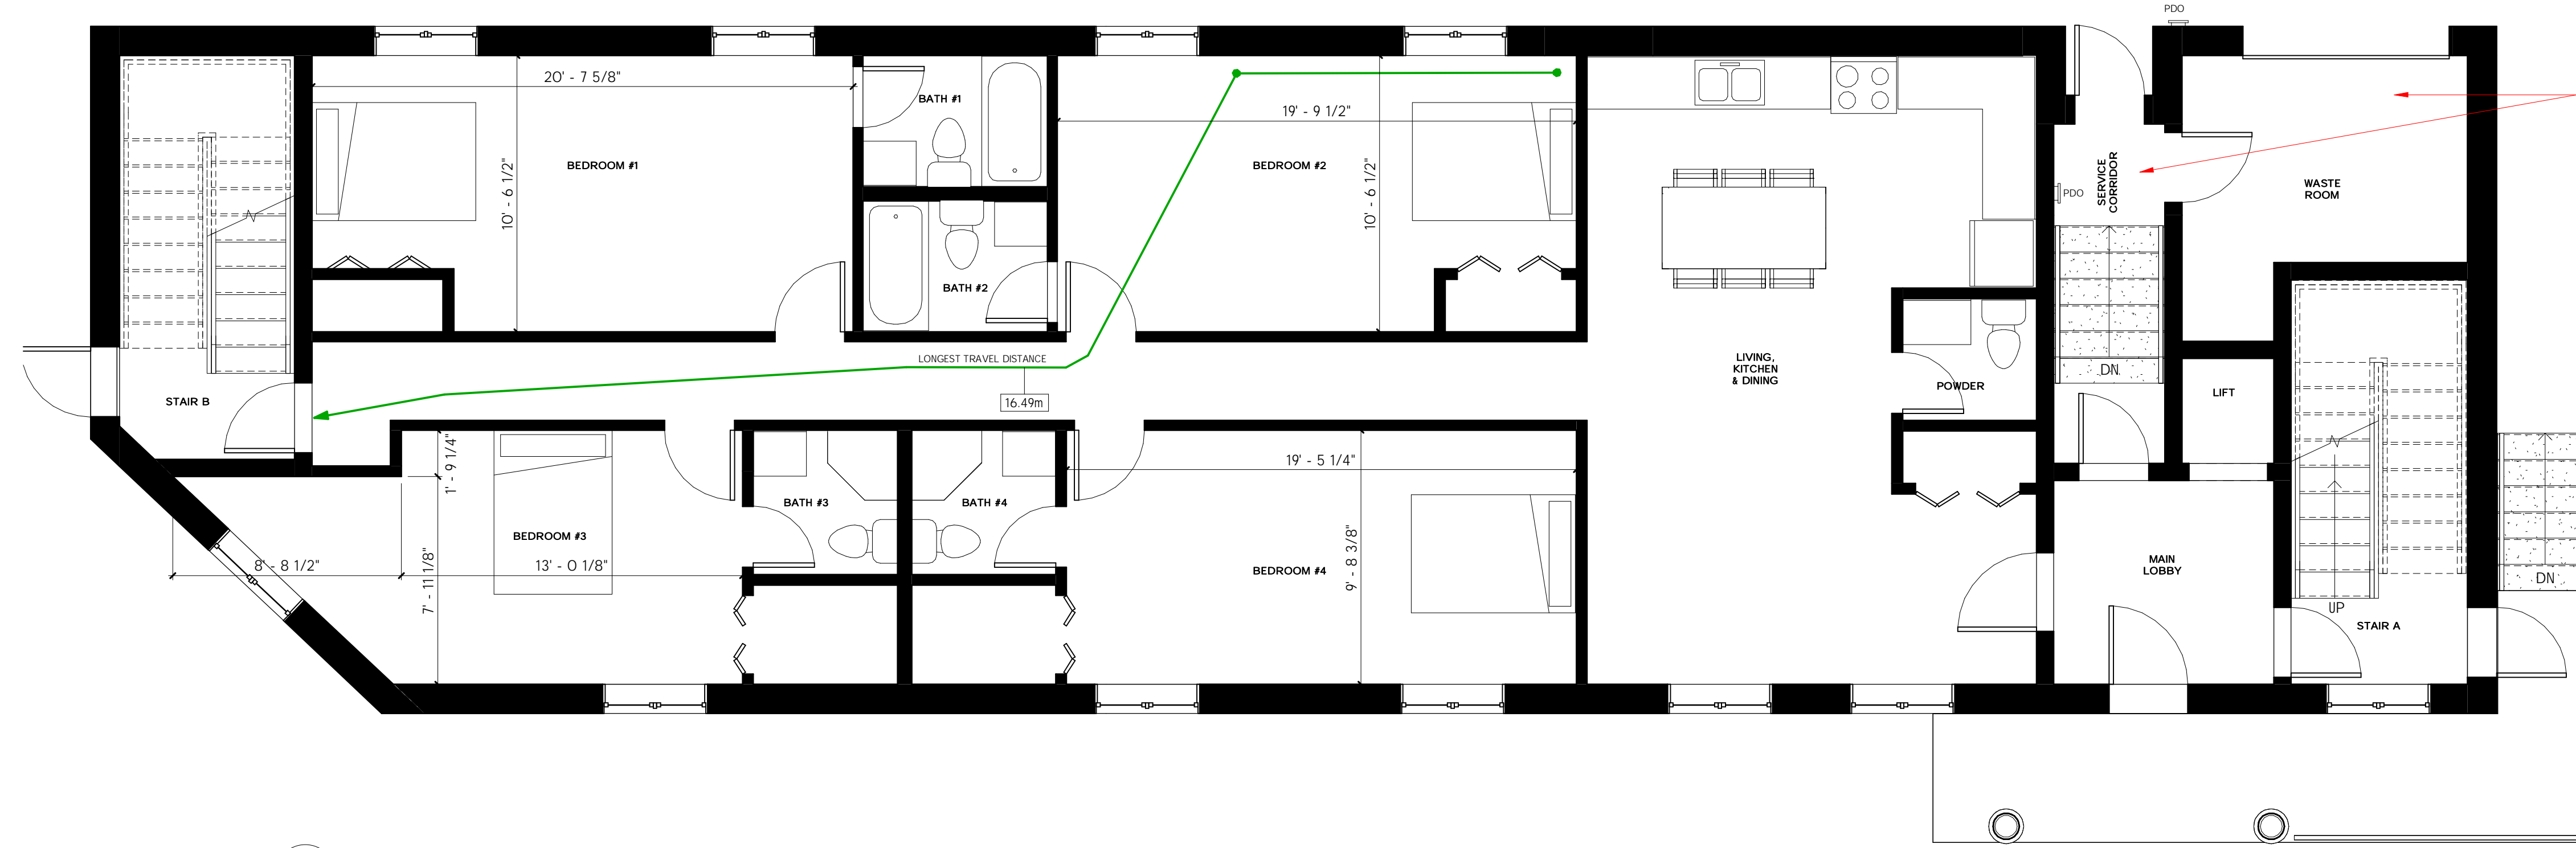



1 001 Building 1 - Level 1
A2.1 1 : 50



2 002 Building 1 - Level 2
A2.1 1 : 50

WASTE ROOM & BOTTOM OF SERVICE CORRIDOR FFE TO BE 311.9m, REMAINDER OF BLDG. TO BE 312.9m.

THE CONTRACTOR SHALL VERIFY ALL DIMENSIONS IN THE COURSE OF CONSTRUCTION AND REPORT ANY DISCREPANCIES TO THE ARCHITECT PRIOR TO THE COMMENCEMENT OF THE WORK. UNDER NO CIRCUMSTANCES SHALL THE CONTRACTOR PROCEED IN UNCERTAINTY.
ALL DRAWINGS AND SPECIFICATIONS PREPARED BY THE ARCHITECT OR HIS SERVICE PARTS OF HIS SERVICE AND ARE TO BE RETURNED AT HIS REQUEST.
© COPYRIGHT 2024
DO NOT SCALE DRAWINGS.

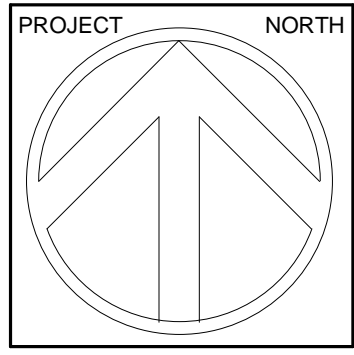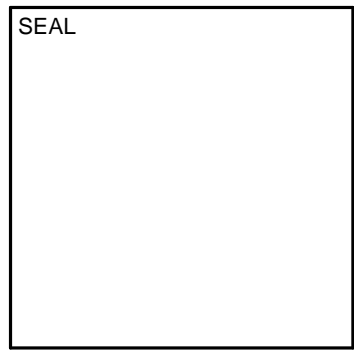


WYNDHAM ST DEVELOPMENT
76 Wyndham St S Guelph
Building 1 - Floor Plans

STATUS	CONSENT
PROJECT #	19009
CHKD	BRM
DRAWN	NDM
SCALE	1 : 50
DATE DWN	20200302
ISSUED	20241115


REVISIONS _____ DATE _____

11/20/2024 2:10:04 PM

1 O01 Building 2 - Level 1
A2.2 1 : 50

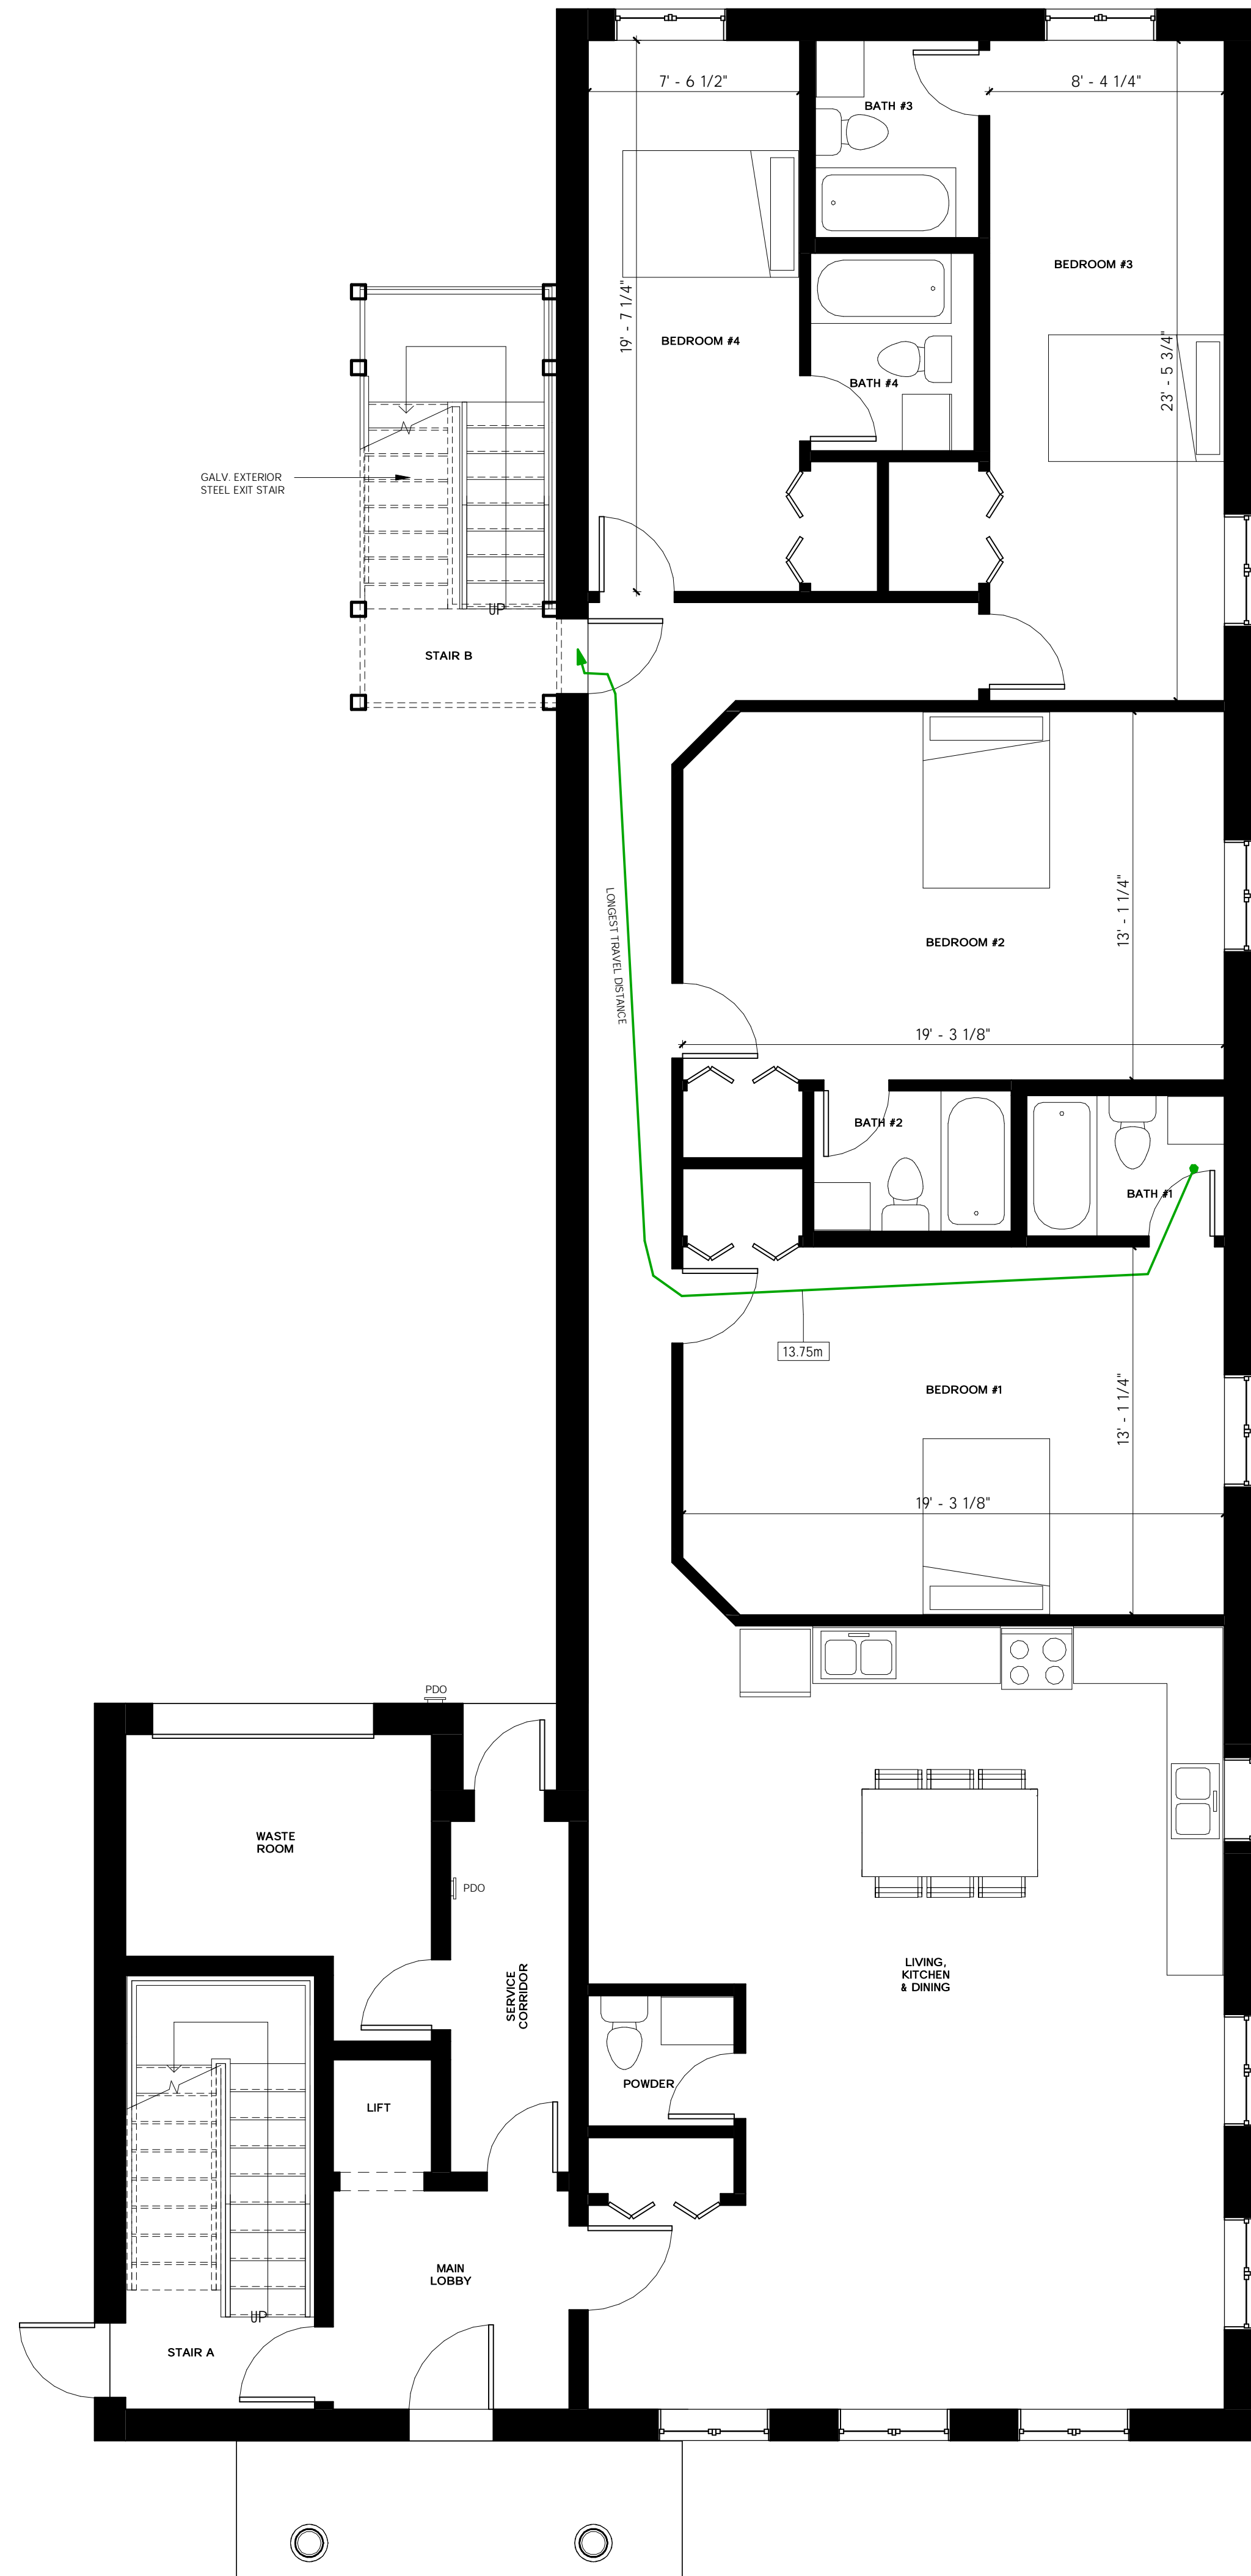

2 O02 Building 2 - Level 2
A2.2 1 : 50

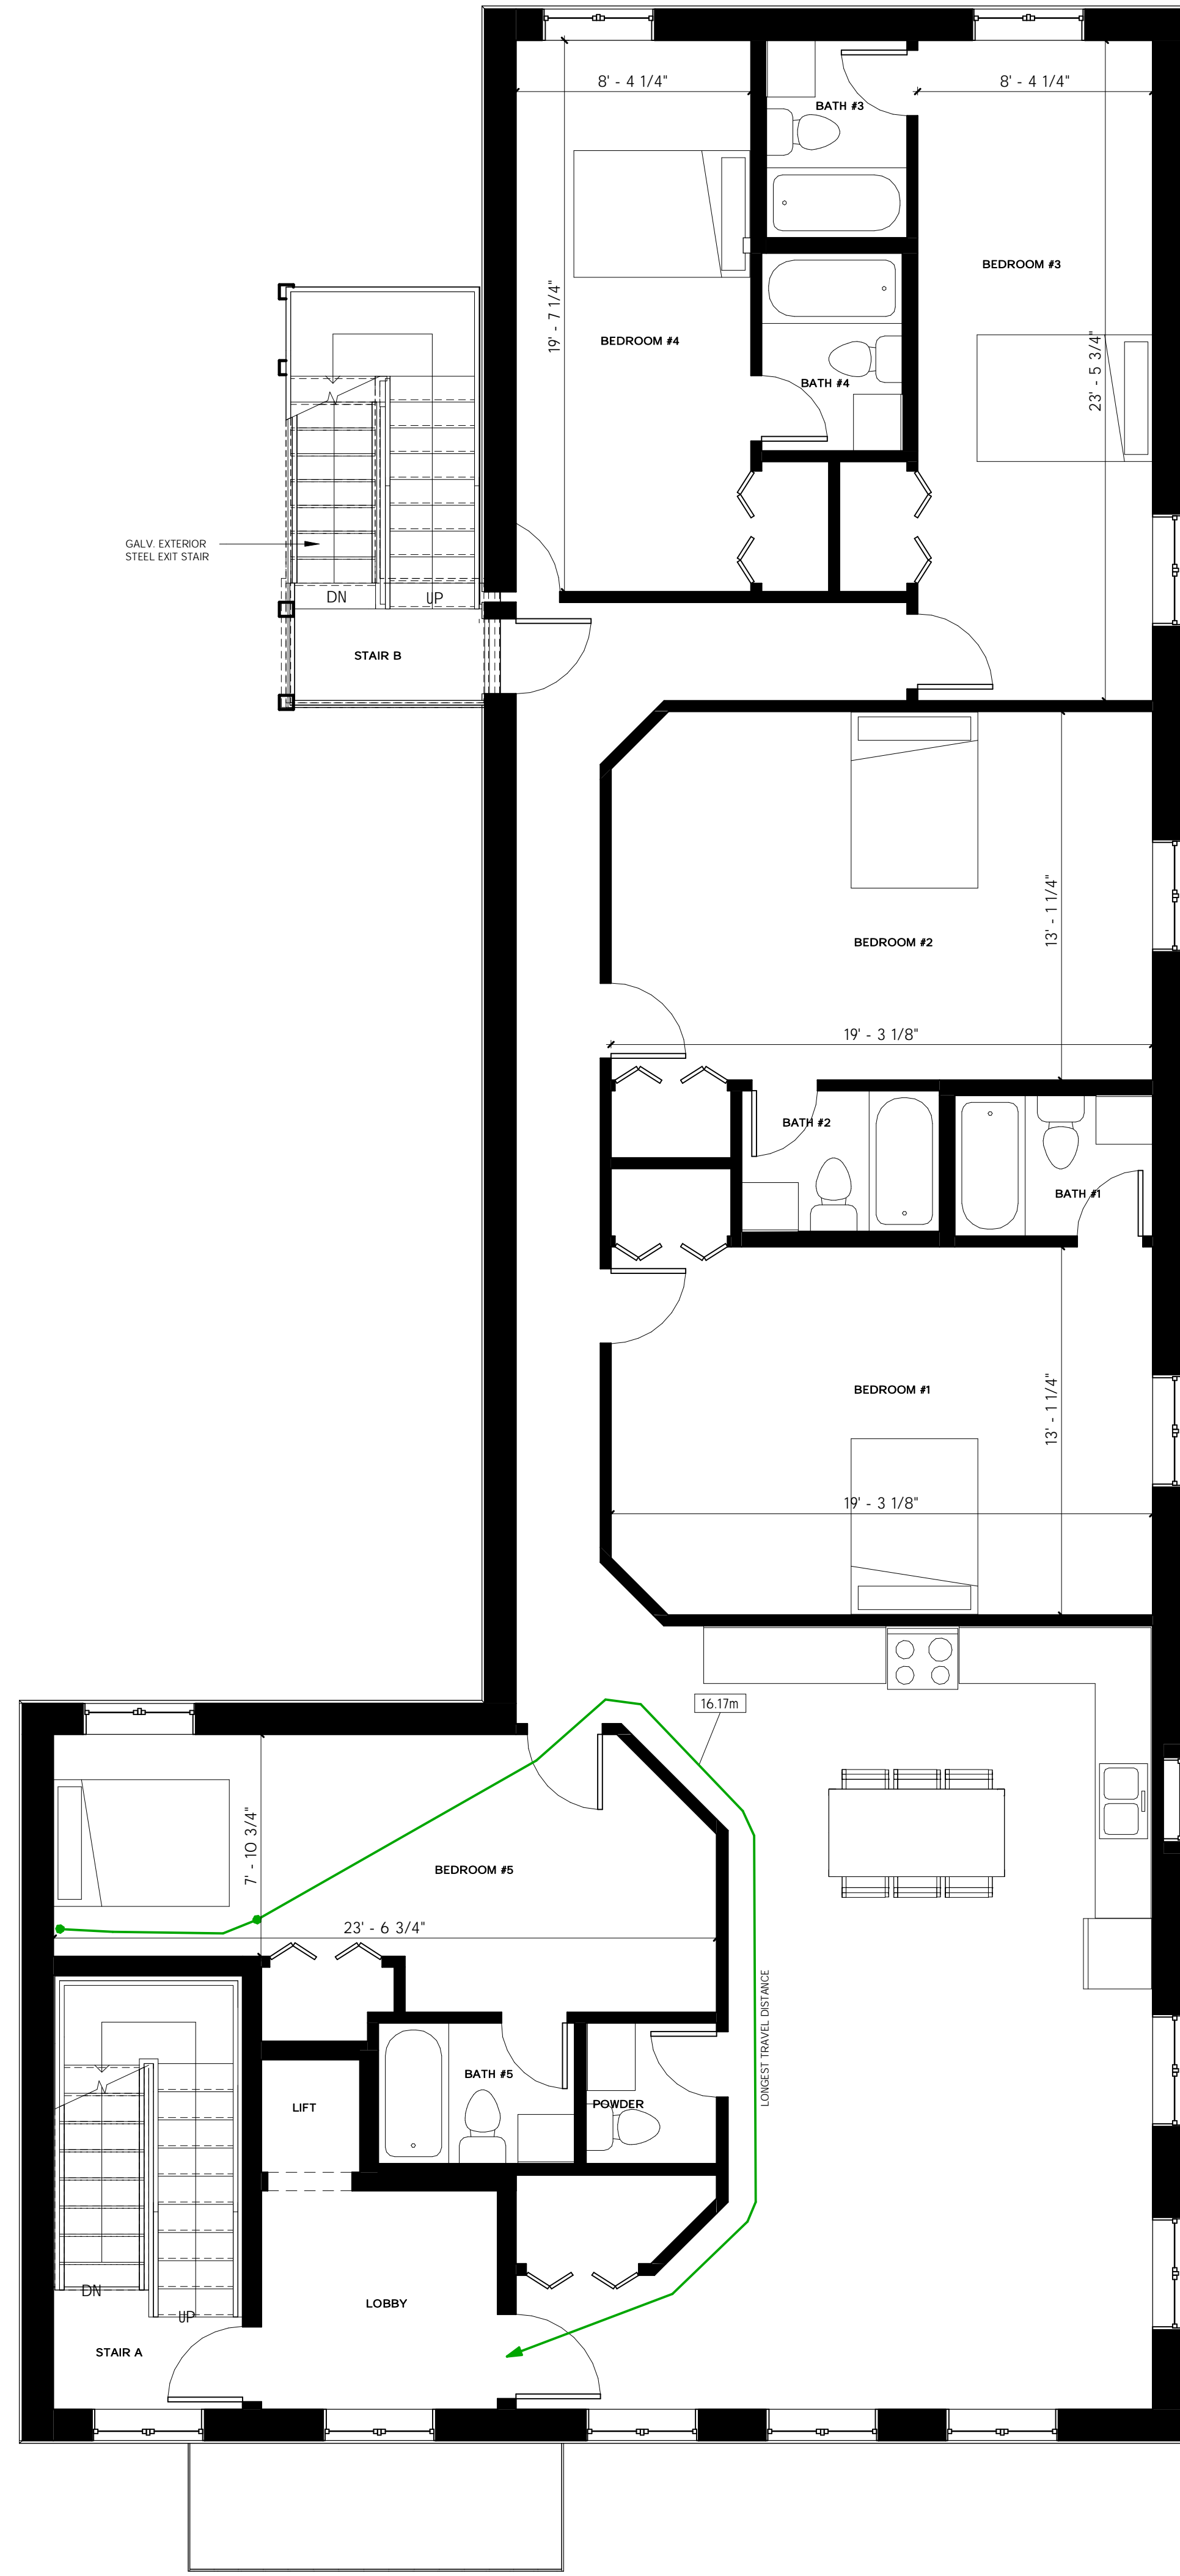

REVISIONS _____ DATE _____

WYNDHAM ST DEVELOPMENT
 76 Wyndham St S Guelph
 Building 2 - Floor Plans

STATUS	CONSENT
PROJECT #	19009
CHKD	BRM
DRAWN	NDM
SCALE	1 : 50
DATE DWN	20200302
ISSUED	20241115

PROJECT	NORTH
---------	-------

SEAL	
------	--

THE CONTRACTOR SHALL VERIFY ALL DIMENSIONS IN THE COURSE OF CONSTRUCTION AND SHALL BE RESPONSIBLE FOR ANY DISCREPANCIES. THE ARCHITECT PRIOR TO THE COMMENCEMENT OF THE WORK. UNDER NO CIRCUMSTANCES SHALL THE CONTRACTOR PROCEED IN UNCERTAINTY.
 ALL DRAWINGS AND SPECIFICATIONS PREPARED BY THE ARCHITECT ARE THE PROPERTY OF FRYETT TURNER ARCHITECTS INC. AND ARE TO BE RETURNED AT HIS REQUEST.
 © COPYRIGHT 2024
 DO NOT SCALE DRAWINGS.