

THE CONTRACTOR SHALL VERIFY ALL DIMENSIONS IN THE COURSE OF THE WORK. ANY DISCREPANCIES SHALL BE REPORTED TO THE ARCHITECT PRIOR TO THE COMMENCEMENT OF THE WORK. UNDER NO CIRCUMSTANCES SHALL THE CONTRACTOR PROCEED IN UNCERTAINTY.

ALL DRAWINGS AND SPECIFICATIONS PREPARED BY THE ARCHITECT ARE HIS PROPERTY AS INSTRUMENTS OF HIS SERVICE AND ARE TO BE RETURNED AT HIS REQUEST. © COPYRIGHT DO NOT SCALE DRAWINGS.

REVISION _____ DATE _____
REISSUED FOR SPAV/ FOUND PERMIT DEC 23 03

THIS DRAWING FOR FOUNDATION PERMIT PURPOSES ONLY.



JAMES FRYETT ARCHITECT

60 GILKISON STREET TEL: 519 846 8201
ELORA, ONT N0B 1S0 FAX 519 846 0343
E-MAIL: info@fryettarchitect.com

SEAL _____ DATE _____
OCTOBER ASSOCIATION OF ARCHITECTS
JAMES FRYETT
ARCHITECT
3442
ISSUED _____
DRAWN _____
CHECKED _____
APPROVED _____

PROJECT _____


PROPOSED OFFICES

EHC INTERNATIONAL LTD
260 WOODLAUN RD
GUELPH

TITLE _____

DETAIL SITE AND LANDSCAPING PLA

FILE _____ SHEET _____
PLOTVIEW _____
PROJECT _____
SCALE _____
1:100 REV. 1

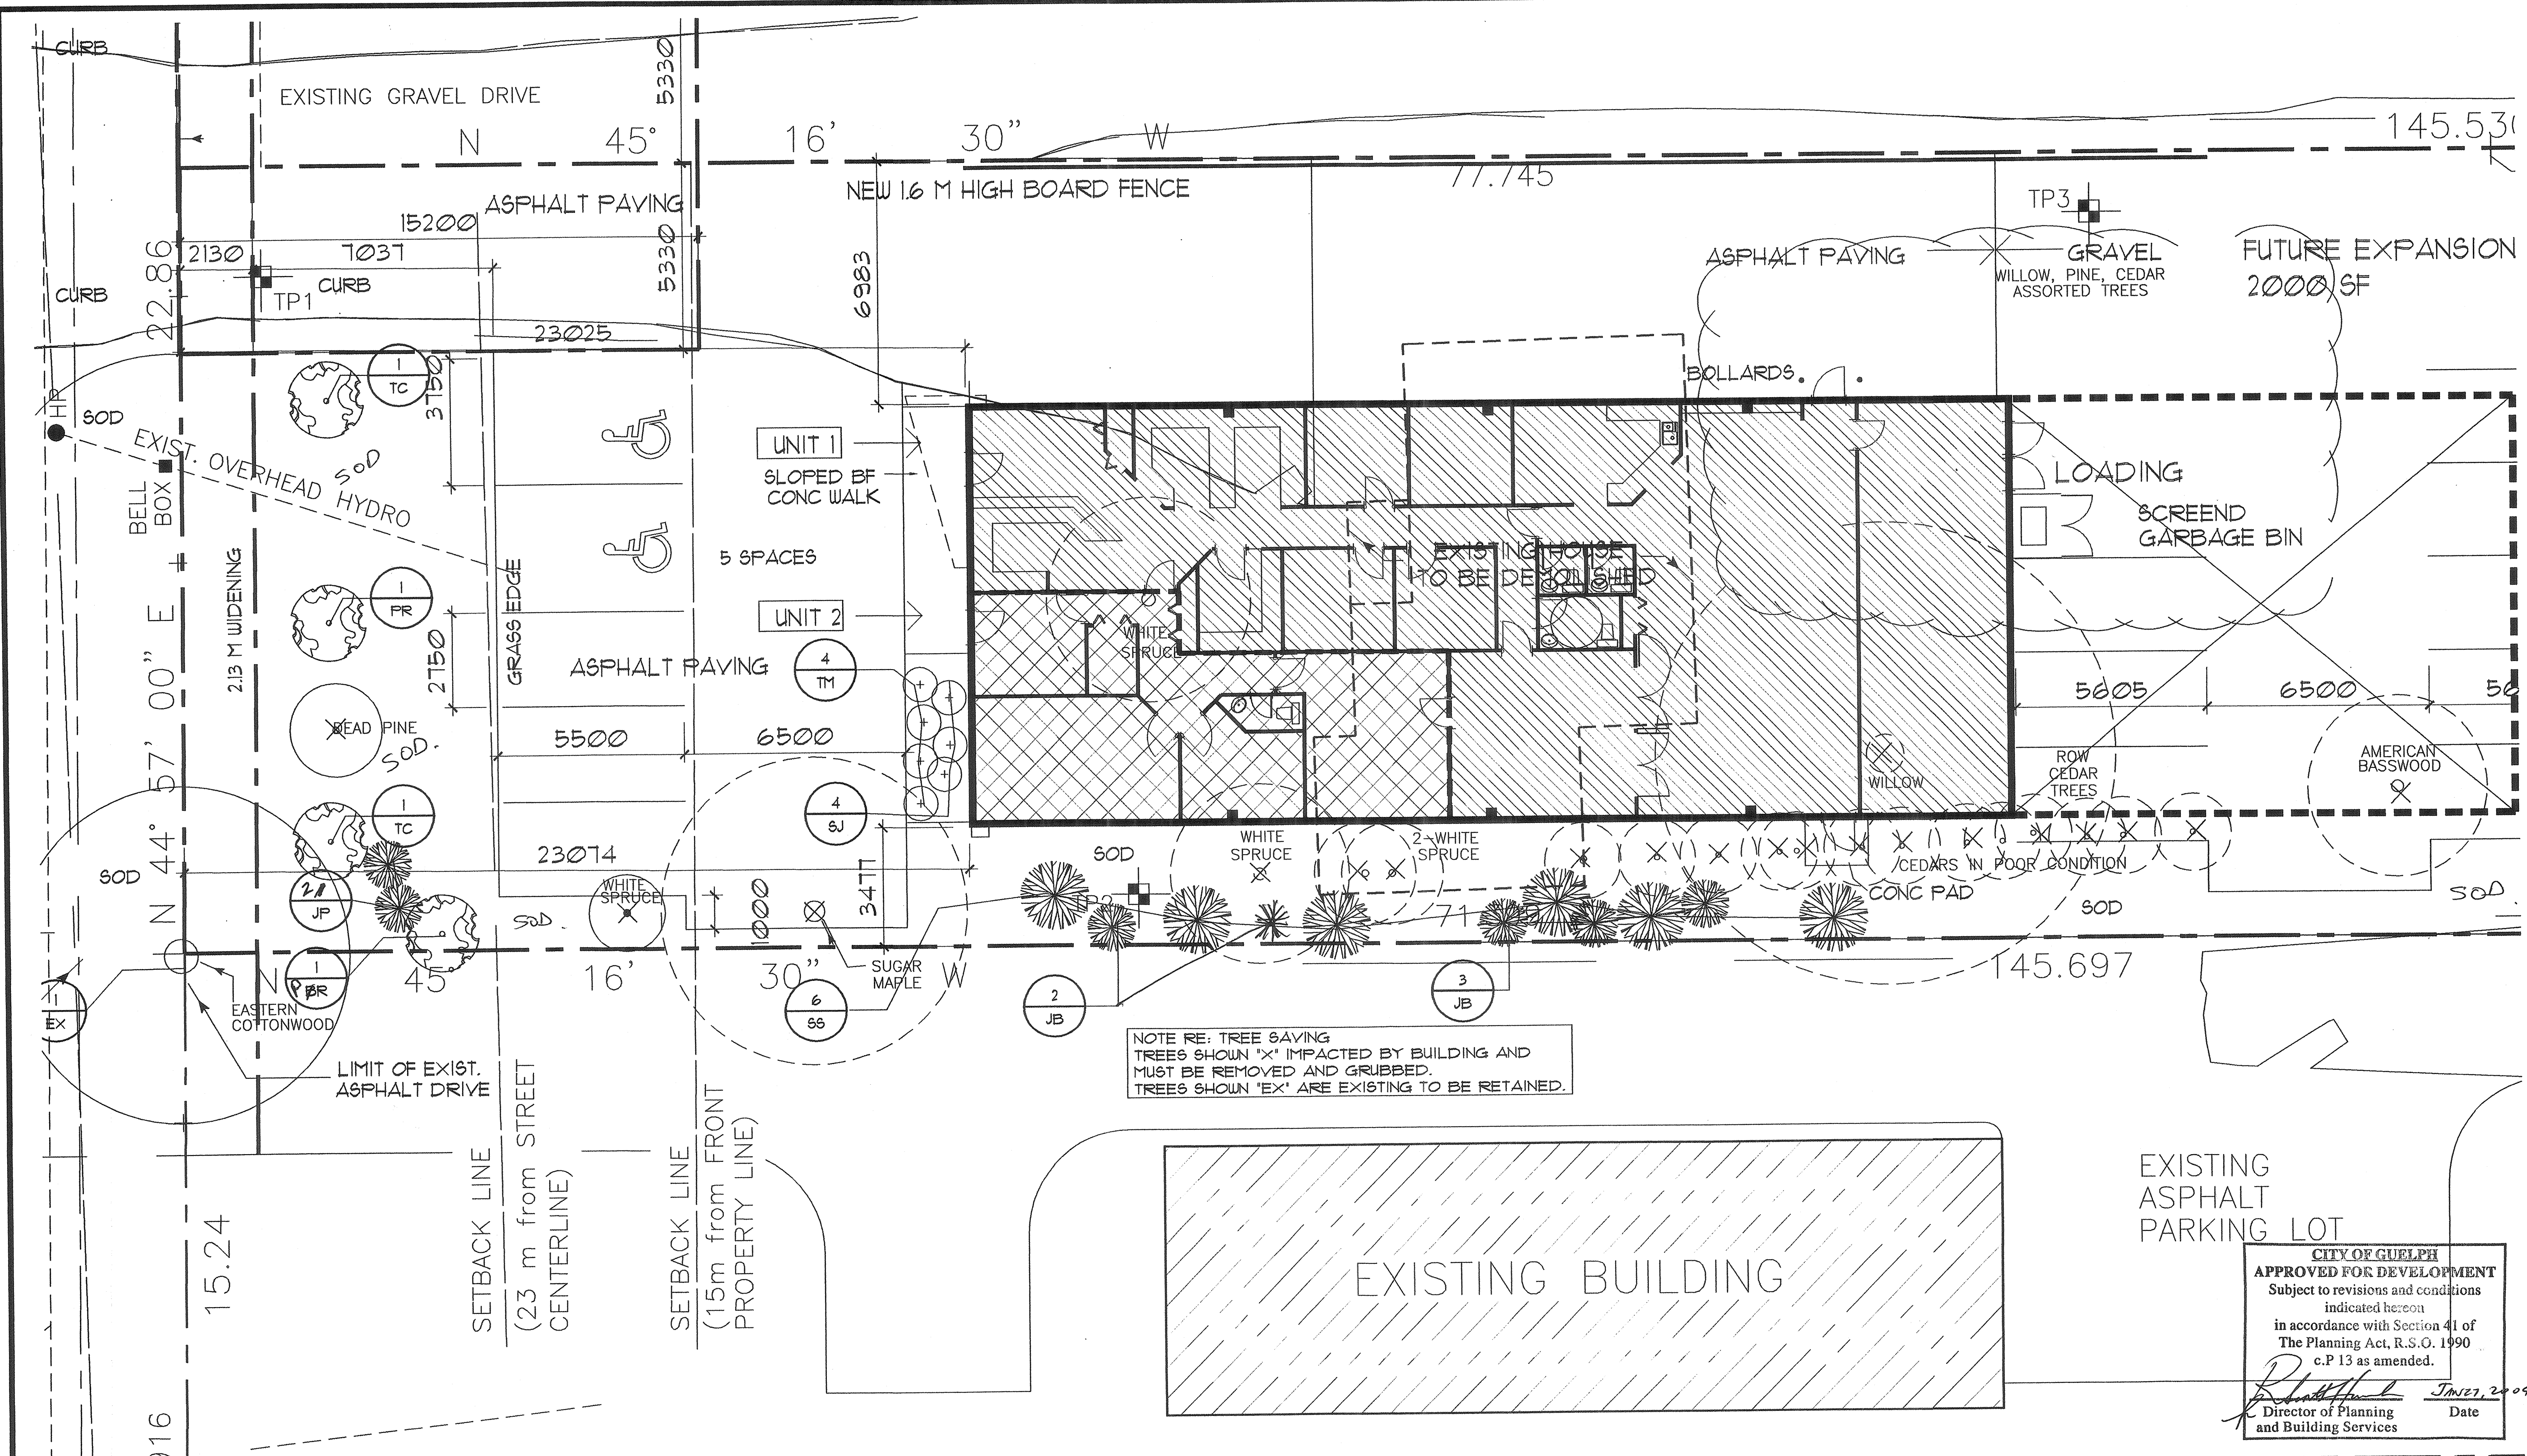

NOTE RE: TREE SAVING
TREES SHOWN 'X' IMPACTED BY BUILDING AND MUST BE REMOVED AND GRUBBED.
TREES SHOWN 'EX' ARE EXISTING TO BE RETAINED.

CITY OF GUELPH
APPROVED FOR DEVELOPMENT
Subject to revisions and conditions indicated hereon
in accordance with Section 41 of The Planning Act, R.S.O. 1990 c.P.13 as amended.
Date _____
Director of Planning and Building Services

# of plants	KEY	BOTANICAL NAME	COMMON NAME	SIZE	NOTES
2	TC	TILIA CORDATA	LITTLE LEAF LINDEN	60MM	WB
2	PR	ACER PLATINOIDES RUBRUM	CRIMSON KING MAPLE	60MM	WB
6	SS	PICEA AMORICA	SERBIAN SPRICE	150CM	WB
2	JP	JUNIPERUS HORIZ 'PLUMOSA COMPACTA'	COMPACT ANDORRA JUNIPER	60CM	POT
5	JB	JUNIPERUS SABINA 'BUFFALO'	BUFFALO JUNIPER	80 60CM	POT
4	TM	TAXUS X MEDIA 'WARDII'	WARDS YEW	80 60CM	POT
4	SJ	SPIREA JAPONICA 'LITTLE PRINCESS'	LITTLE PRINCESS SPIREA	60CM	POT
	X	REMOVE EXISTING TREE			