



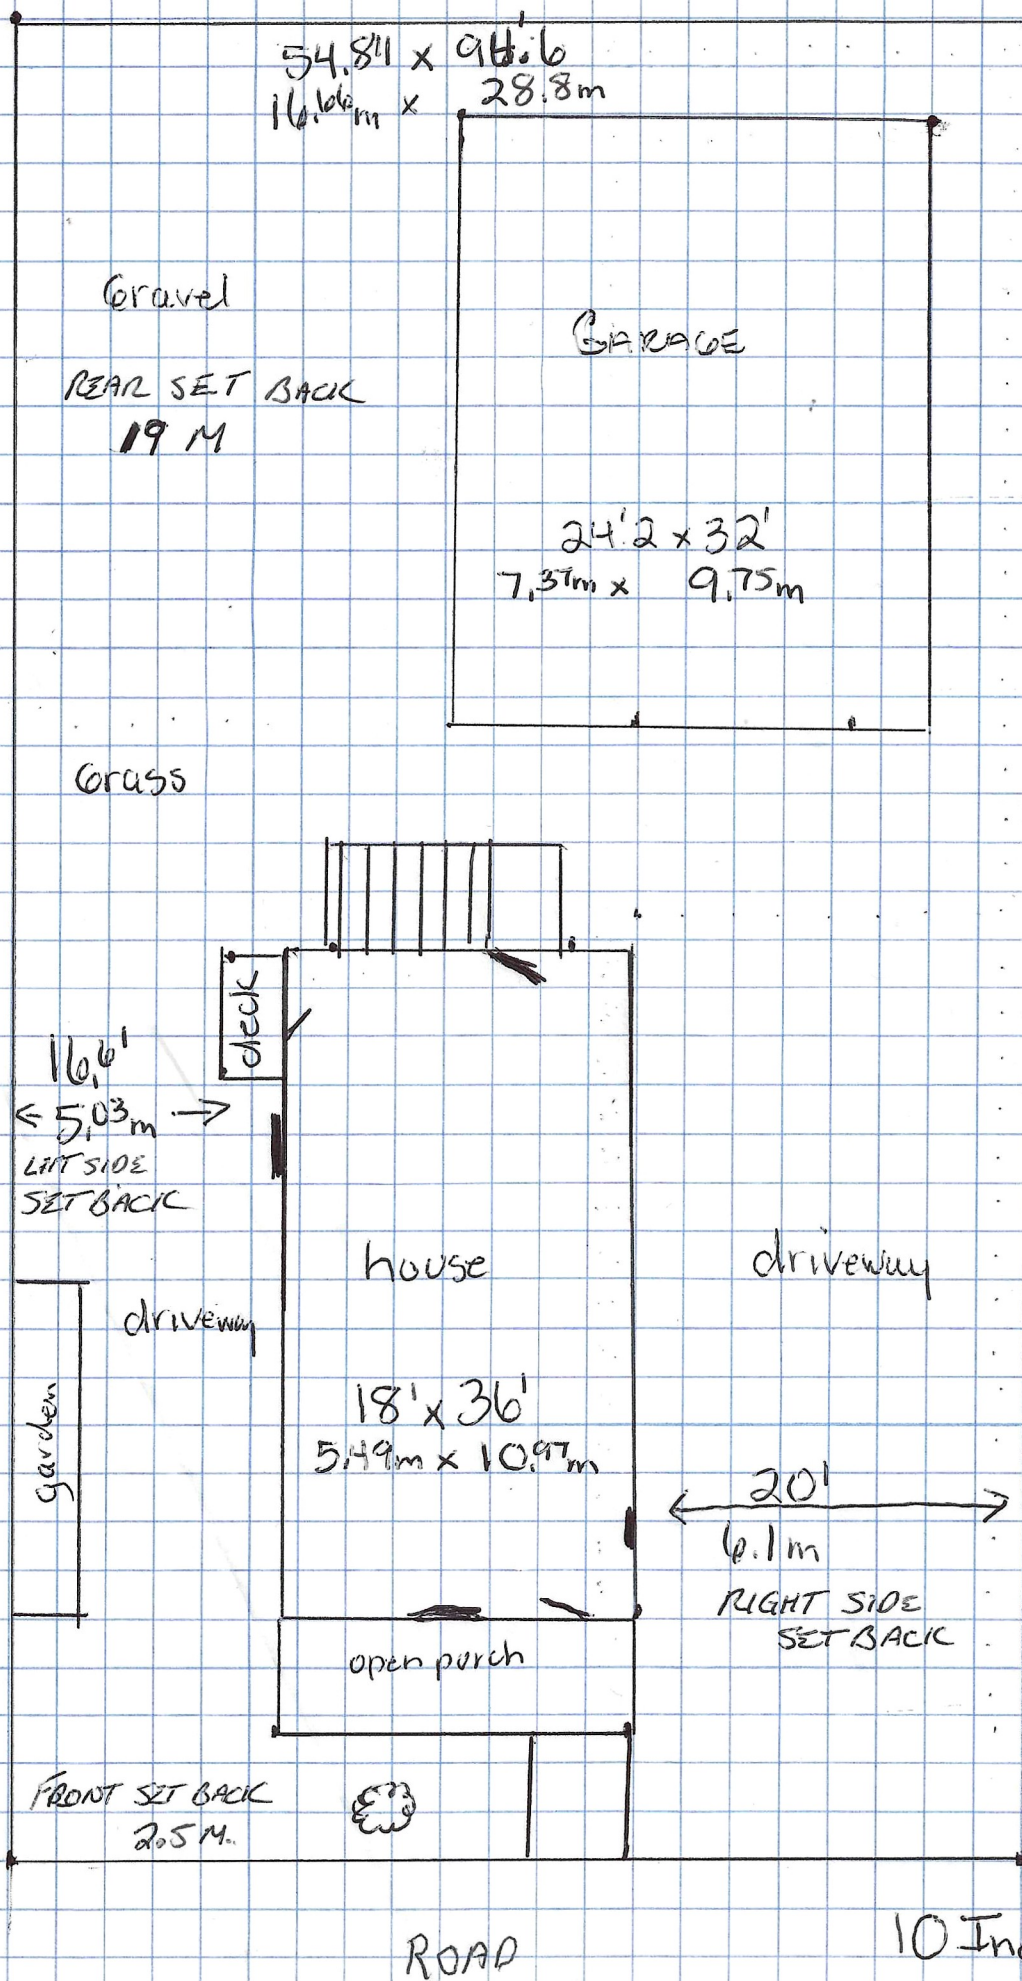

Scale:


$$\square = 2.5' = 0.76m$$

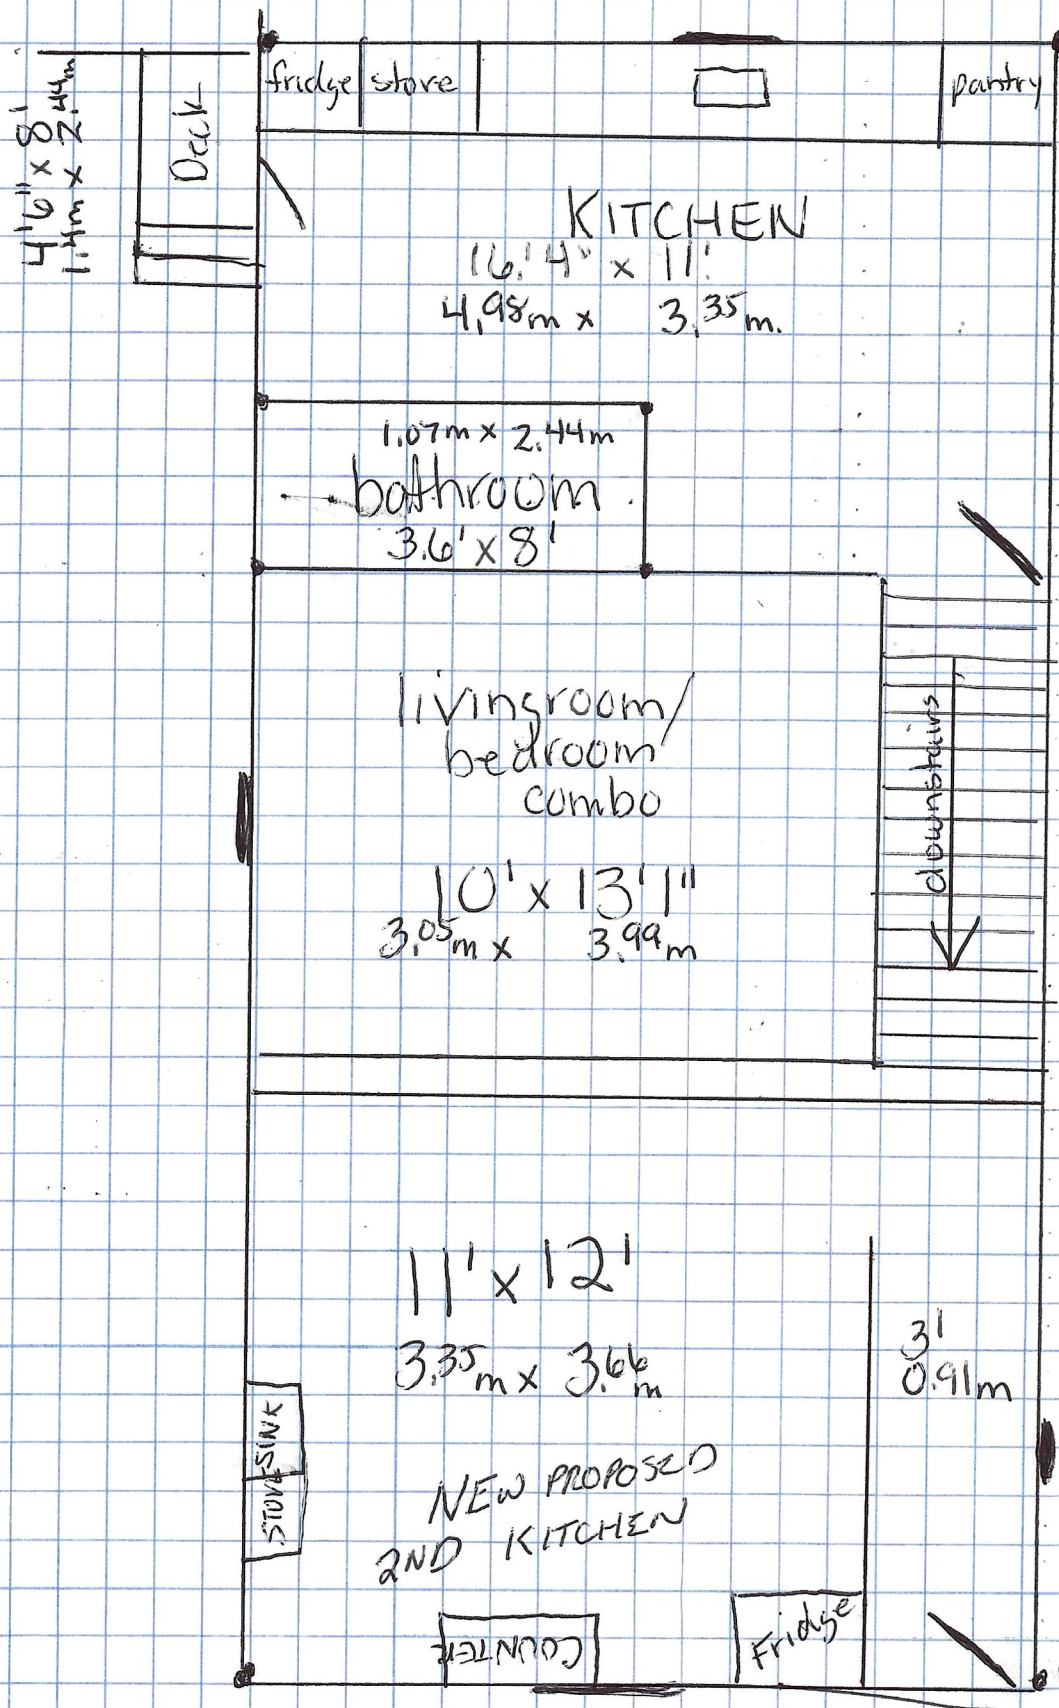

Scale

□ = 1 ft.
= 0.3m

10 Industrial
main floor
bachelor apt

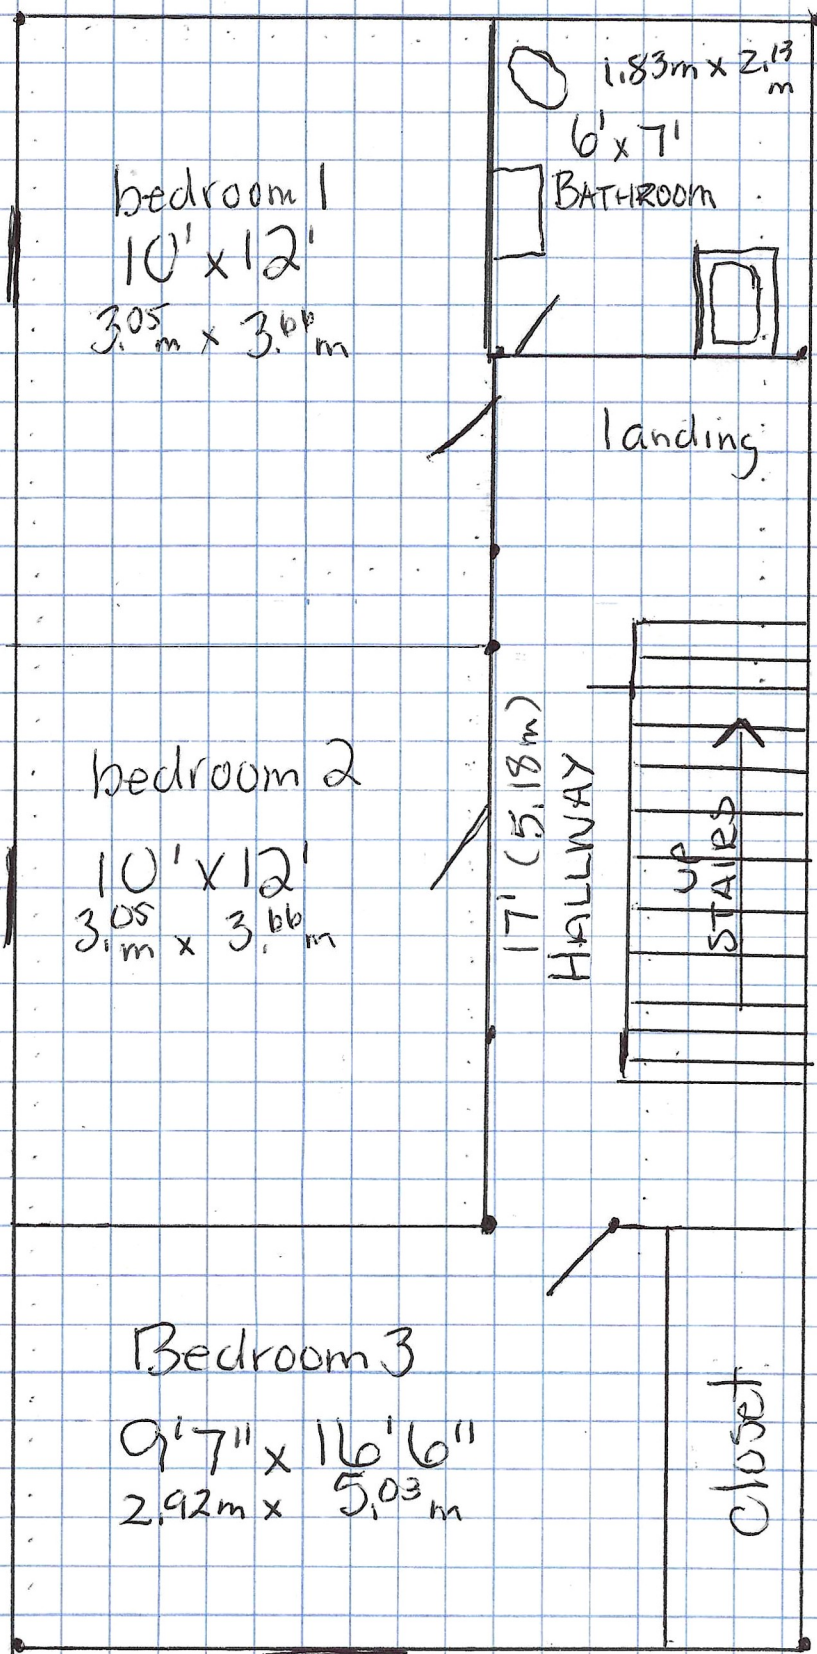

scale =

□ = 1 ft.

0.3 m

ROAD

10 Industrial
upper floor
3 room apt.