


Consultant  
Address  
Address  
Phone  
Phone  
Fax  
Fax  
e-mail  
e-mail

Consultant  
Address  
Address  
Phone  
Phone  
Fax  
Fax  
e-mail  
e-mail

Consultant  
Address  
Address  
Phone  
Phone  
Fax  
Fax  
e-mail  
e-mail

Consultant  
Address  
Address  
Phone  
Phone  
Fax  
Fax  
e-mail  
e-mail

Consultant  
Address  
Address  
Phone  
Phone  
Fax  
Fax  
e-mail  
e-mail

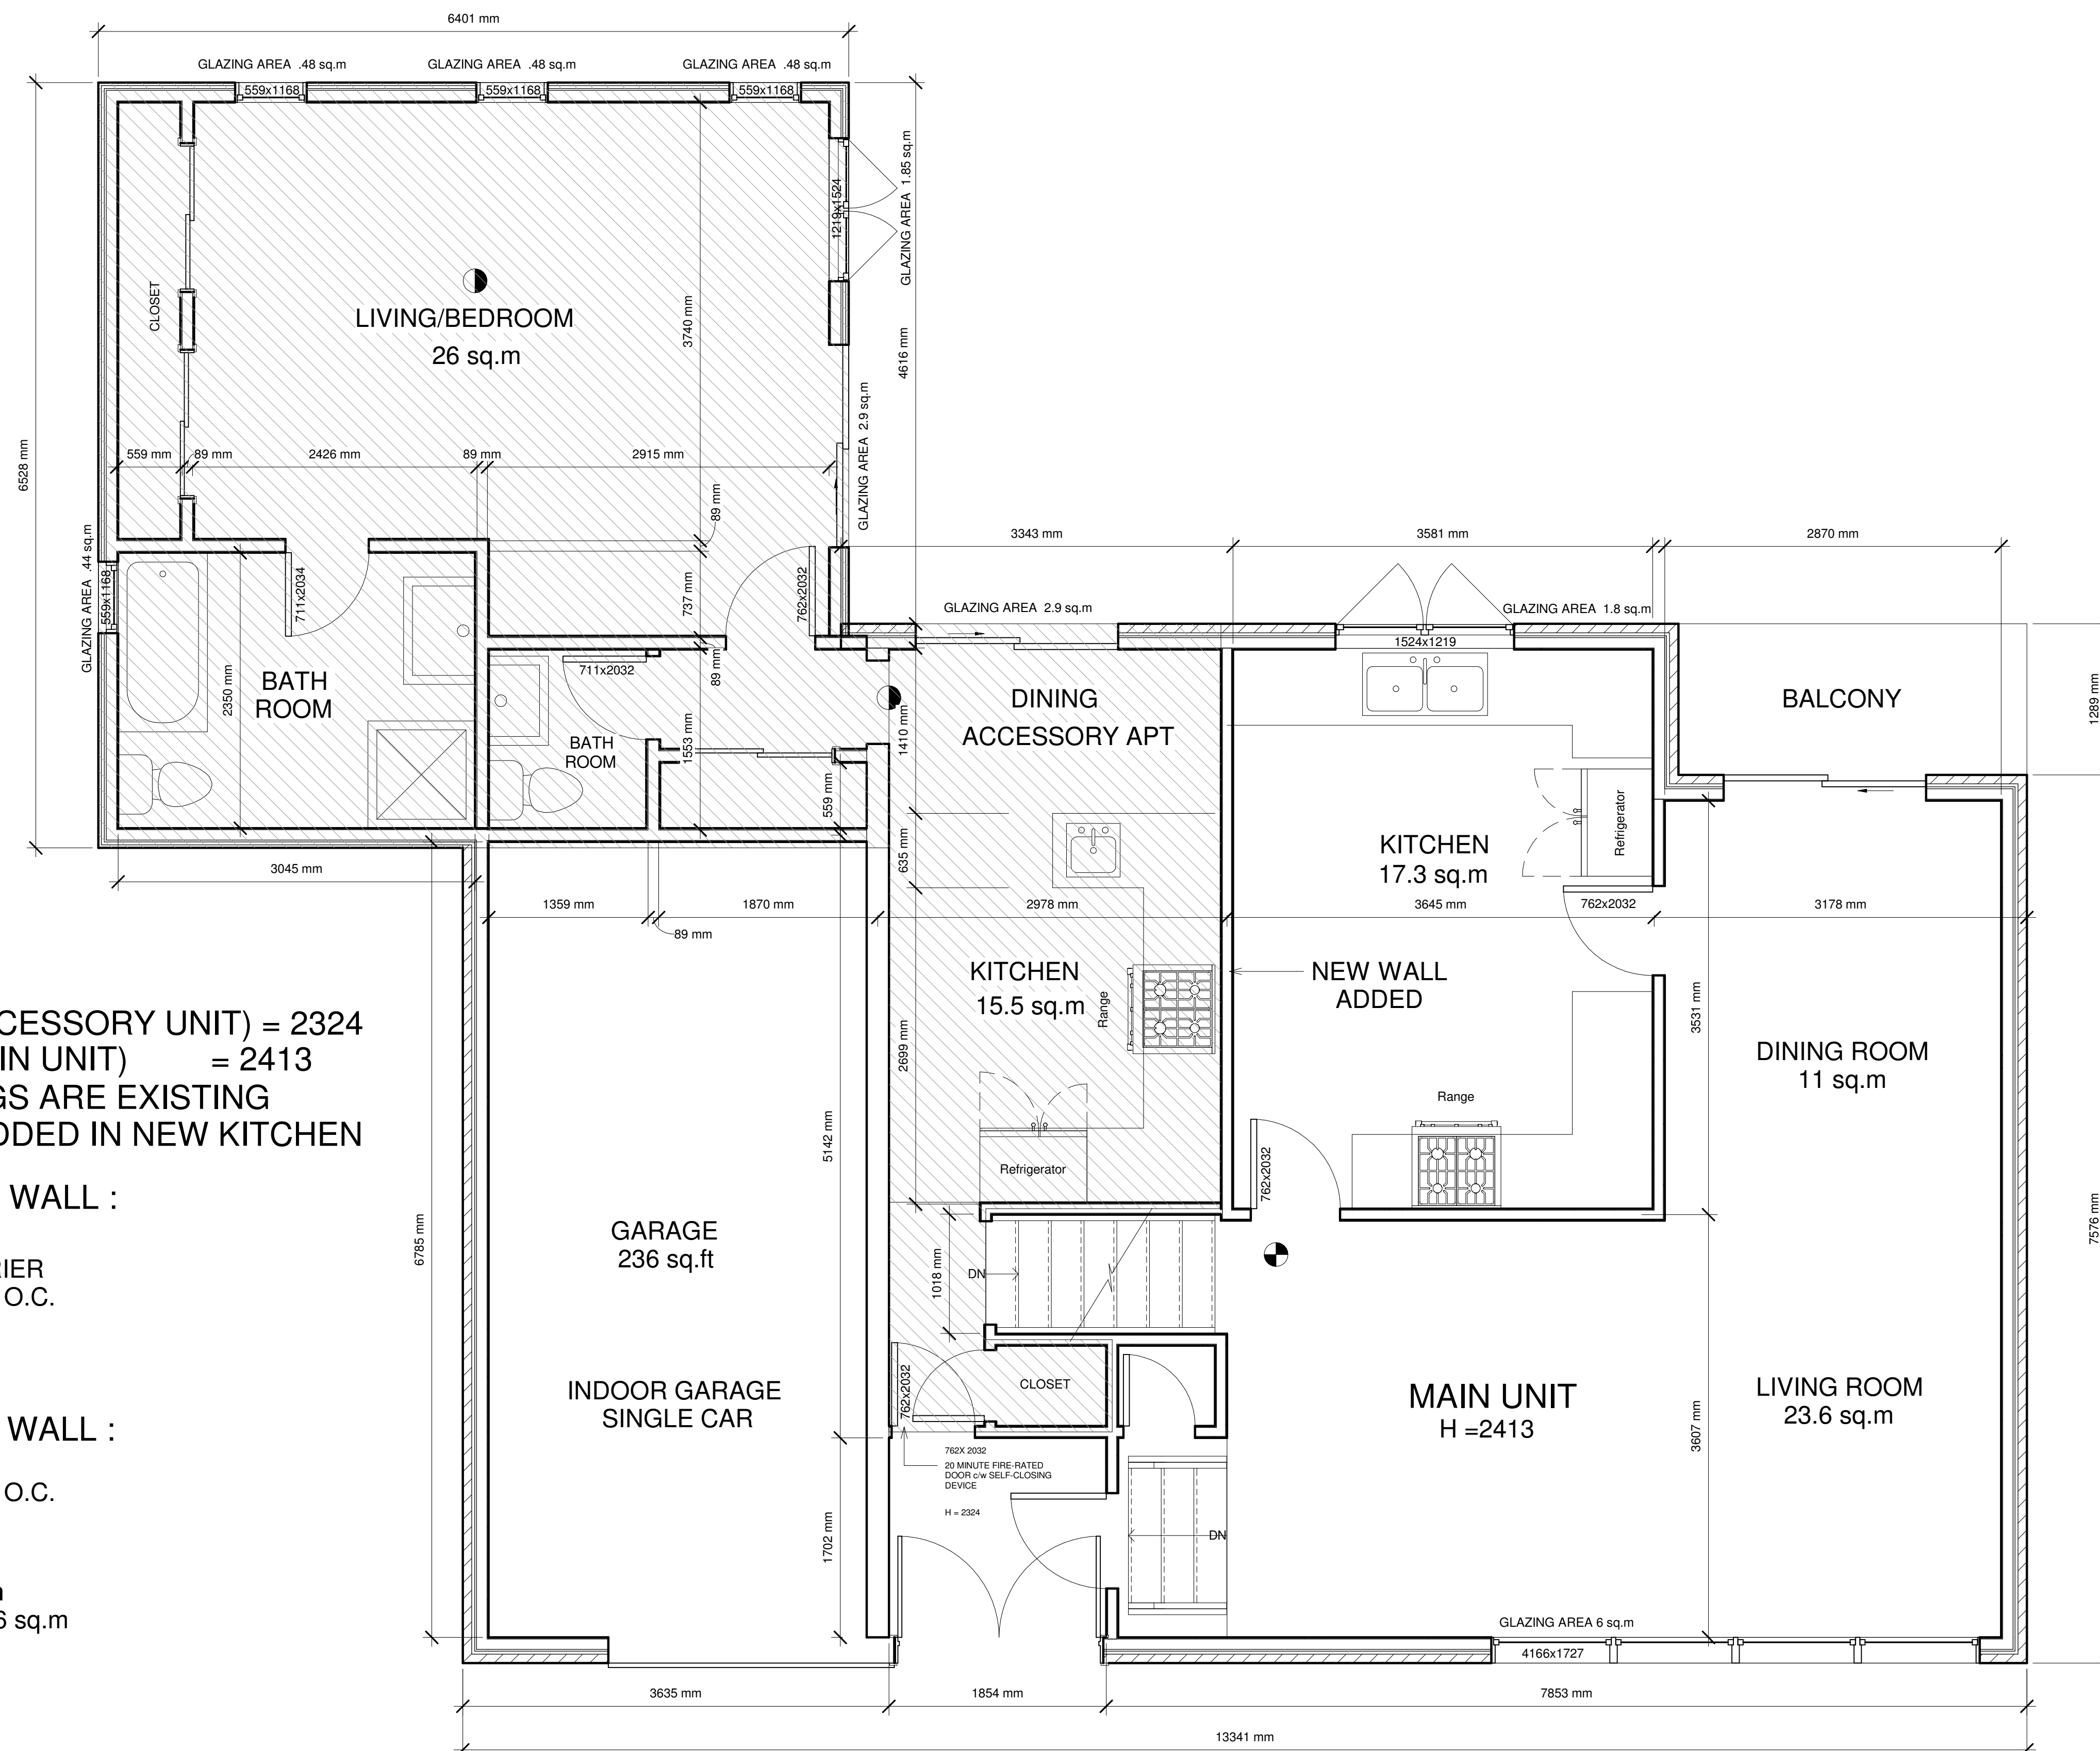

**NOTES:**

- CEILING HIGHT (ACCESSORY UNIT) = 2324
- CEILING HIGHT (MAIN UNIT) = 2413
- ALL WALLS/CEILING ARE EXISTING
- ONLY ONE WALL ADDED IN NEW KITCHEN

**TYPICAL EXTERIOR WALL :**

- 1/2" DRY WALL
- 6MIL POLY VAPOUR BARRIER
- 2"X6" WOOD STUDS @16" O.C.
- AIR GAP INSULATION
- 5/8" SHEATING
- 3 1/2" BRICK

**TYPICAL INTERIOR WALL :**

- 1/2" DRY WALL
- 2"X4" WOOD STUDS @16" O.C.
- 1/2" DRY WALL

**FLOOR AREAS :**

- ACCESSORY APT: 86 sq.m
- MAIN UNIT 1ST FLOOR: 56 sq.m

- SMOKE DETECTOR
- SMOKE C.O. DETECTOR
- ACCESSORY APT

1 GROUND FLR  
1 : 32

No.	Description	Date

**Owner**

**Project Name**

**GROUND FLOOR**

Project number	Project Number
Date	Issue Date
Drawn by	Author
Checked by	Checker

**A101 -2**

Scale 1 : 32