


PLAN OF BUILDING LOCATION OF PART LOTS 27 & 28, REG'D PLAN N^o 264 CITY OF GUELPH

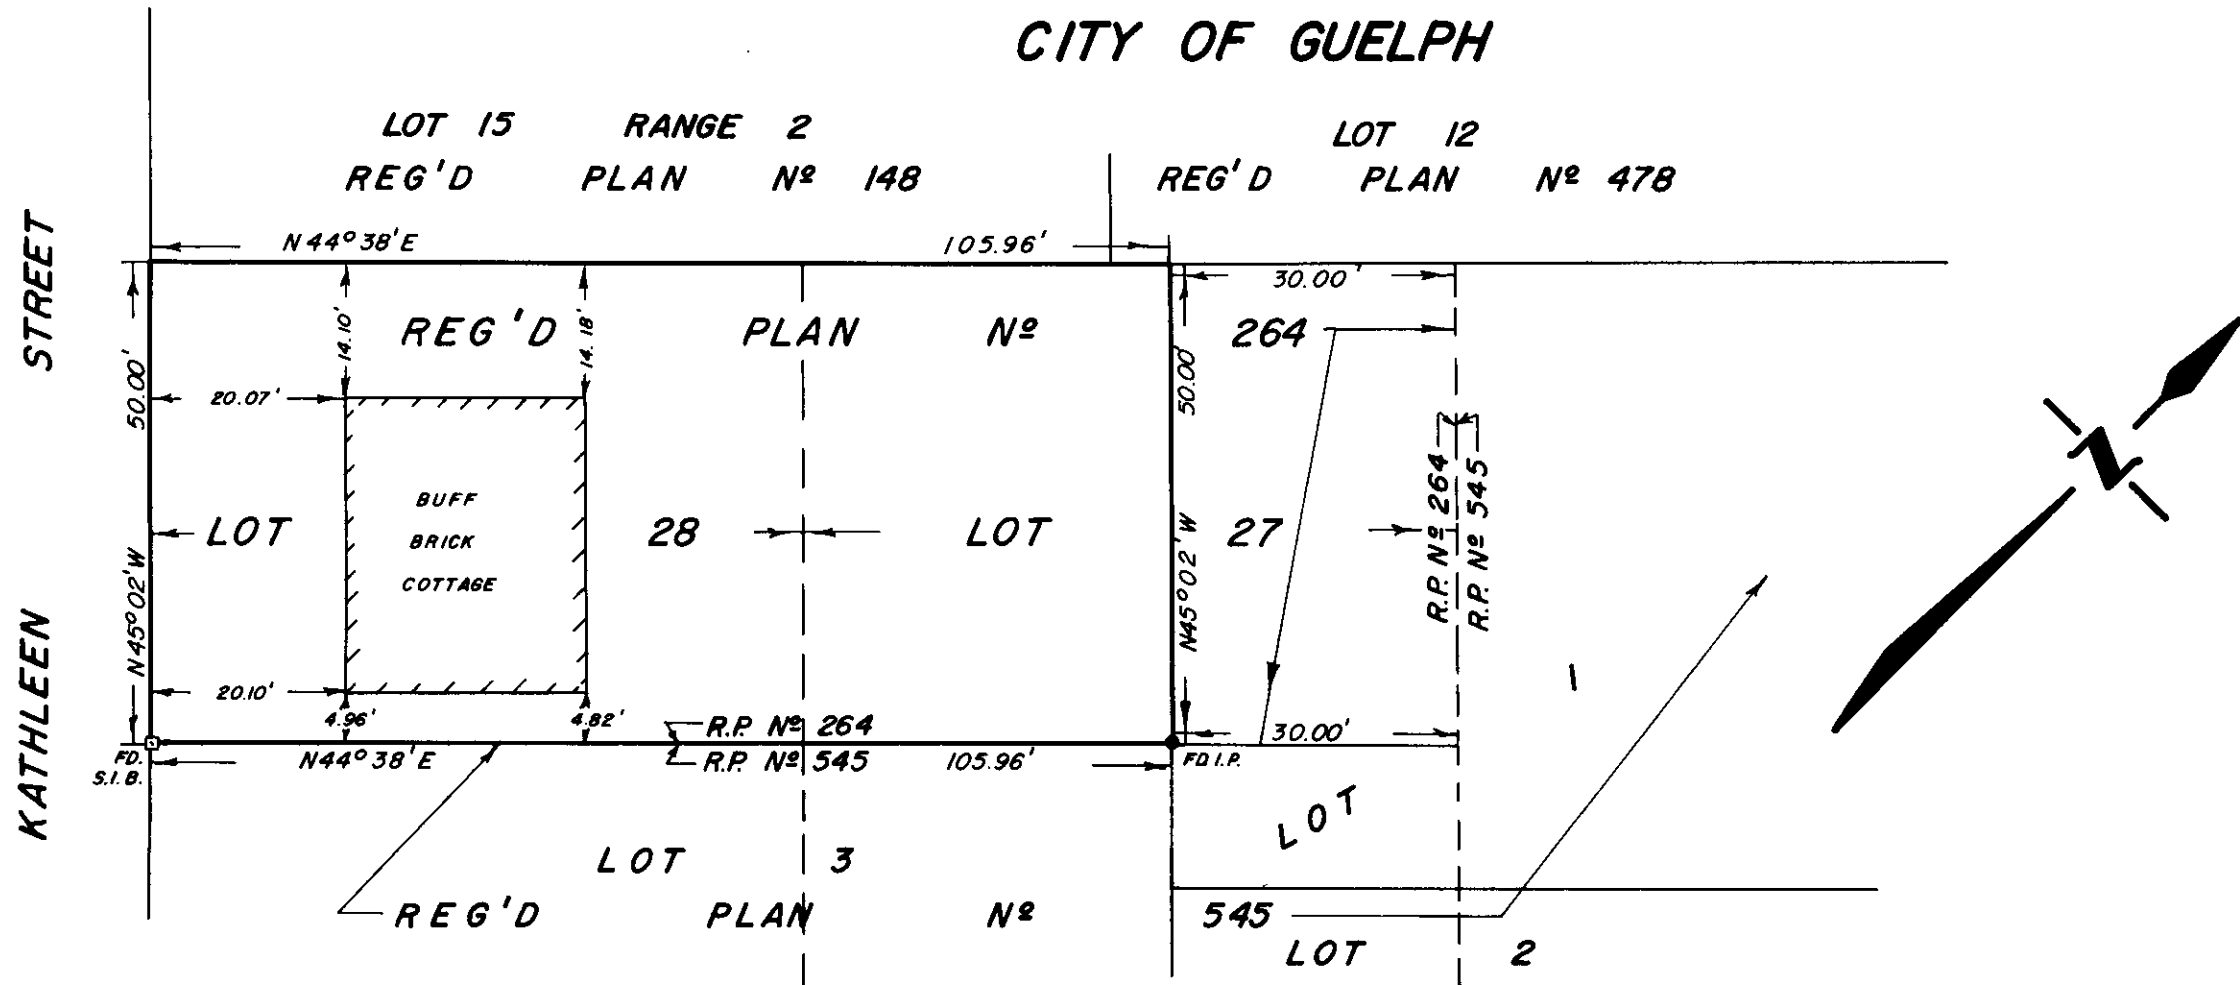

SURVEYOR'S CERTIFICATE

I hereby certify that:

1. I have surveyed the property shown on this plan.
2. The improvements situate thereon are as shown and do not encroach or overlap on the properties lying adjacent thereto.

SEAL

BLACK, SHOEMAKER & ROBINSON

ONTARIO LAND SURVEYORS

351 SPEEDVALE AVE. WEST, GUELPH, ONTARIO 822-4031

DATE: DEC 17, 1969

SCALE: 1 INCH = 20 FEET

FOR: GARY YEMEN

PER:

ONTARIO LAND SURVEYOR

PROJECT

69-1408

N.C.P.