


Consultant
Address
Address
Phone
Fax
e-mail

Consultant
Address
Address
Phone
Fax
e-mail

Consultant
Address
Address
Phone
Fax
e-mail

Consultant
Address
Address
Phone
Fax
e-mail

Consultant
Address
Address
Phone
Fax
e-mail

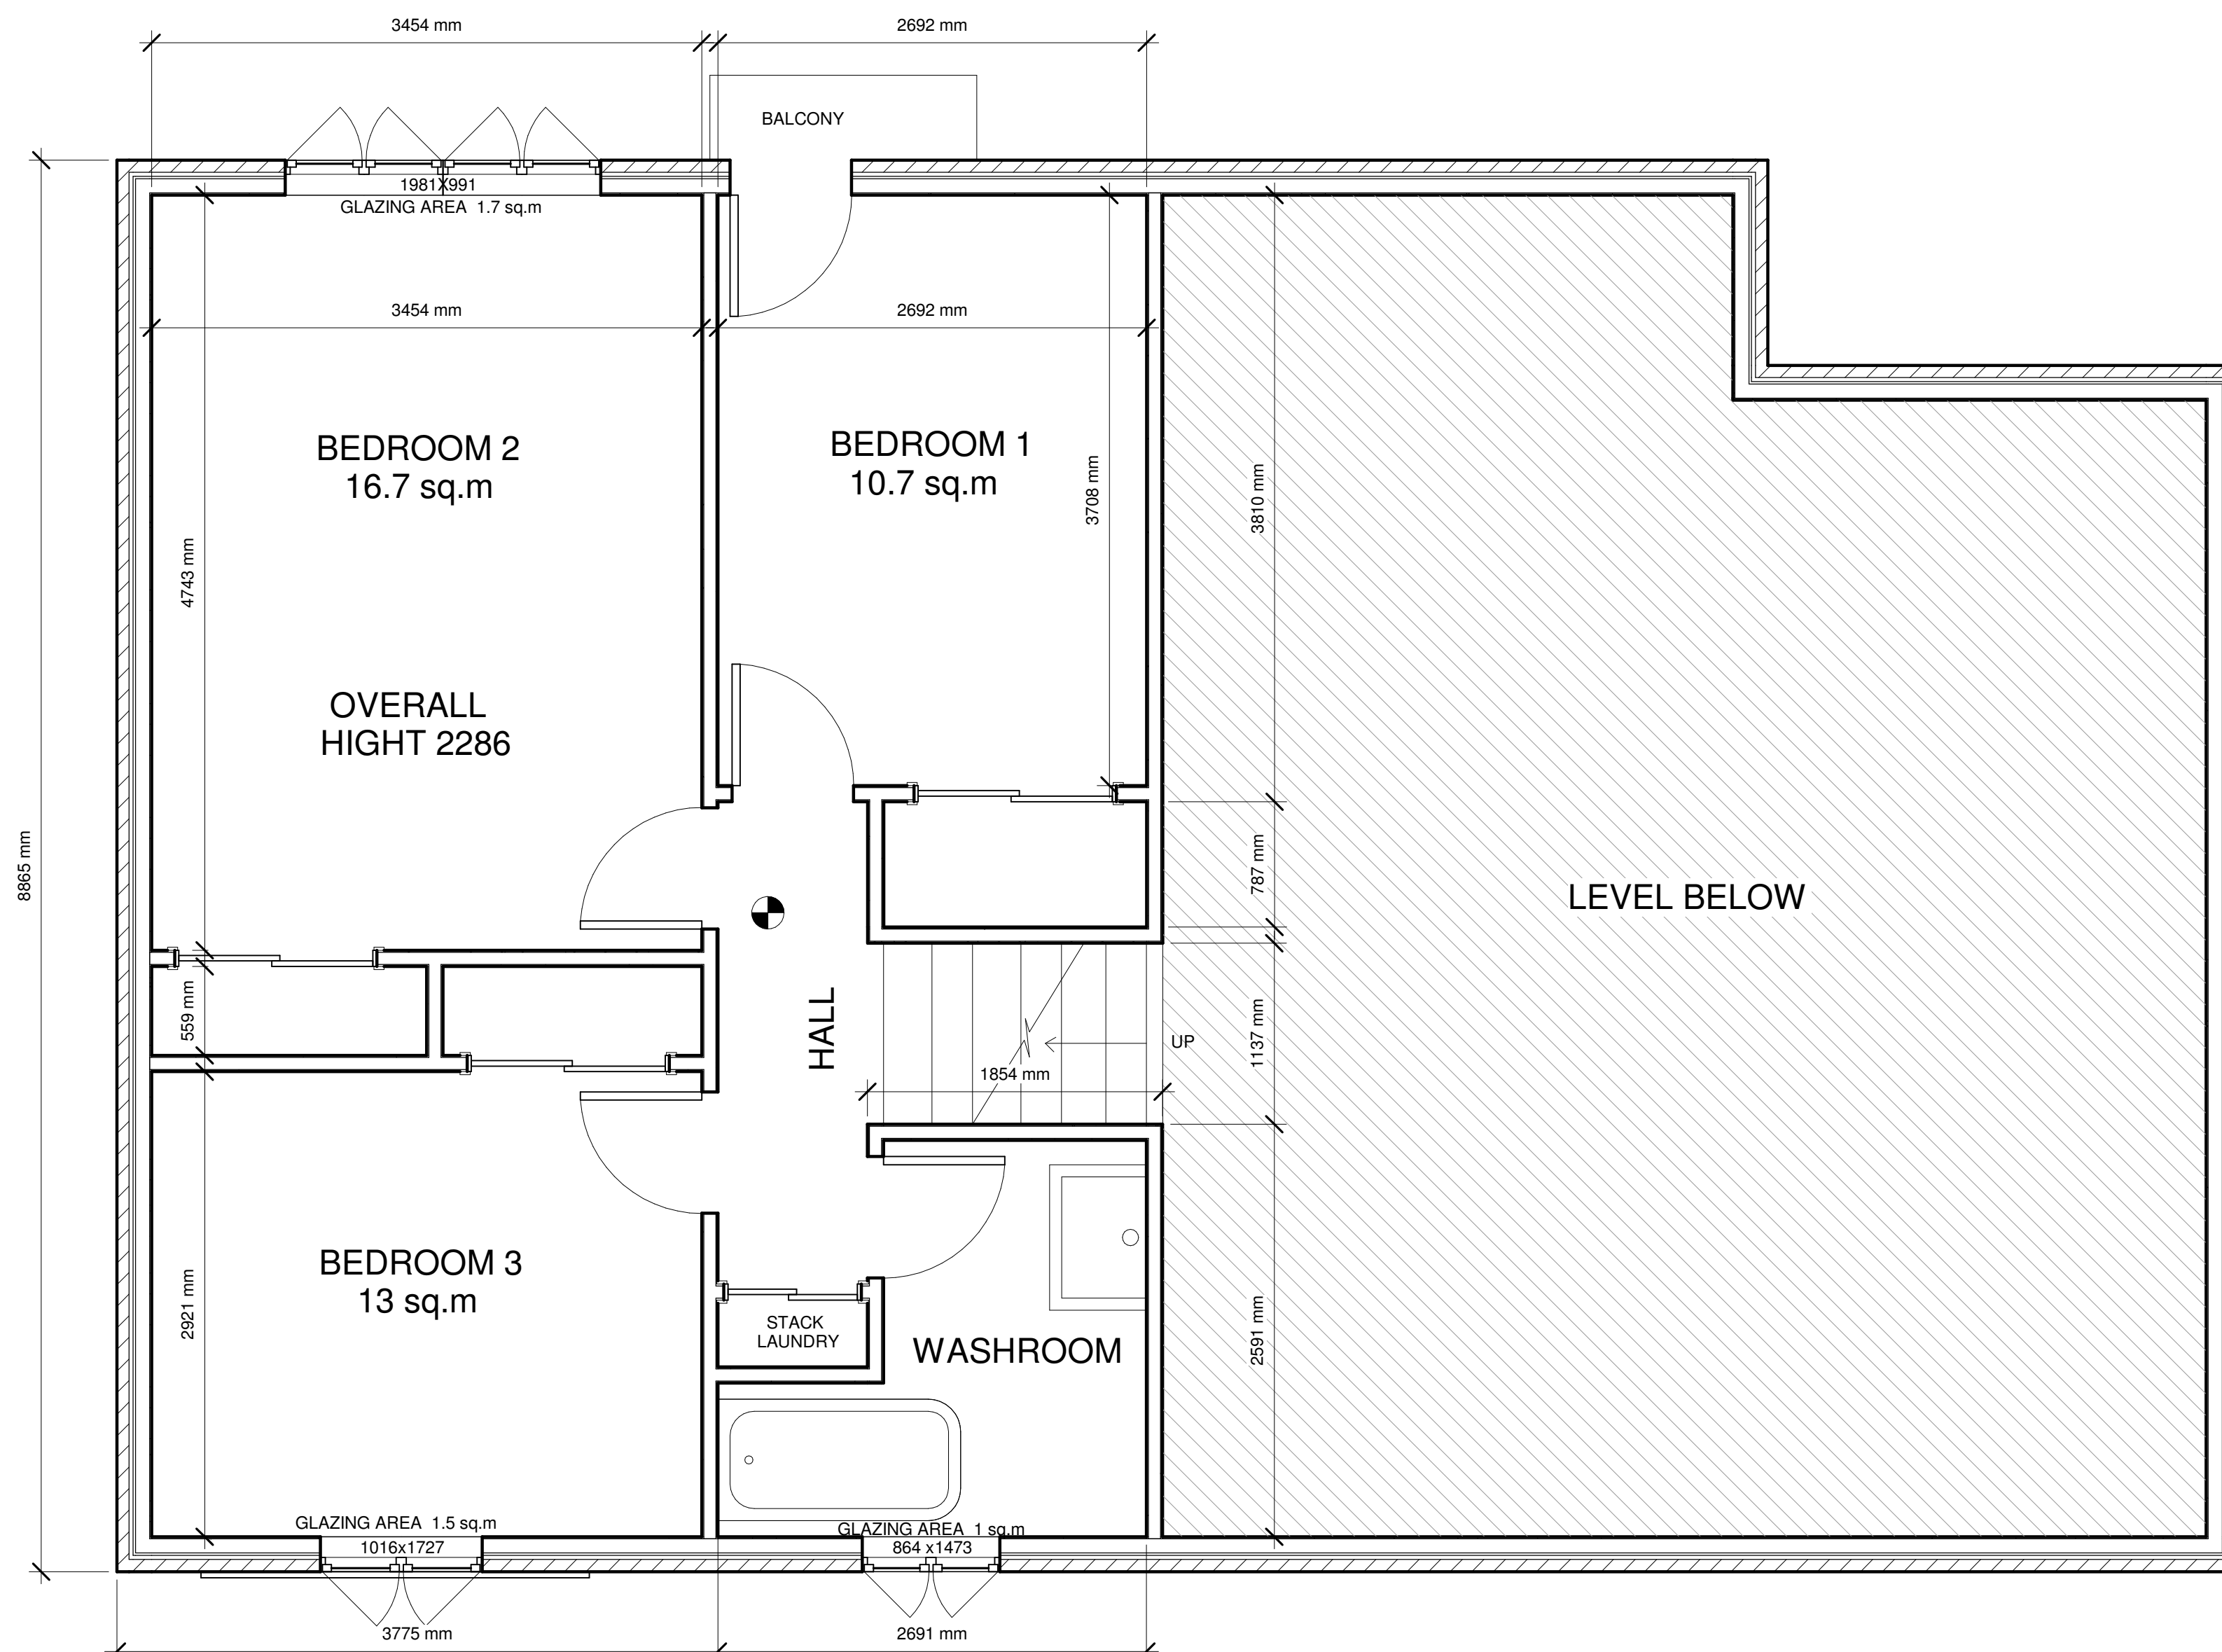

SMOKE/C.O. DETECTOR

TYPICAL WALL/CEILING FINISH :
1/2" DRYWALL
MAIN UNIT 2ND FLOOR
NO CHANGE FROM BEFORE
54 sq.m

① BEDROOMS
1 : 32

No.	Description	Date

Owner
Project Name
SECOND FLOOR

Project number	Project Number
Date	Issue Date
Drawn by	Author
Checked by	Checker

A102

Scale	1 : 32
-------	--------