


8/19/2020 10:02:58 AM

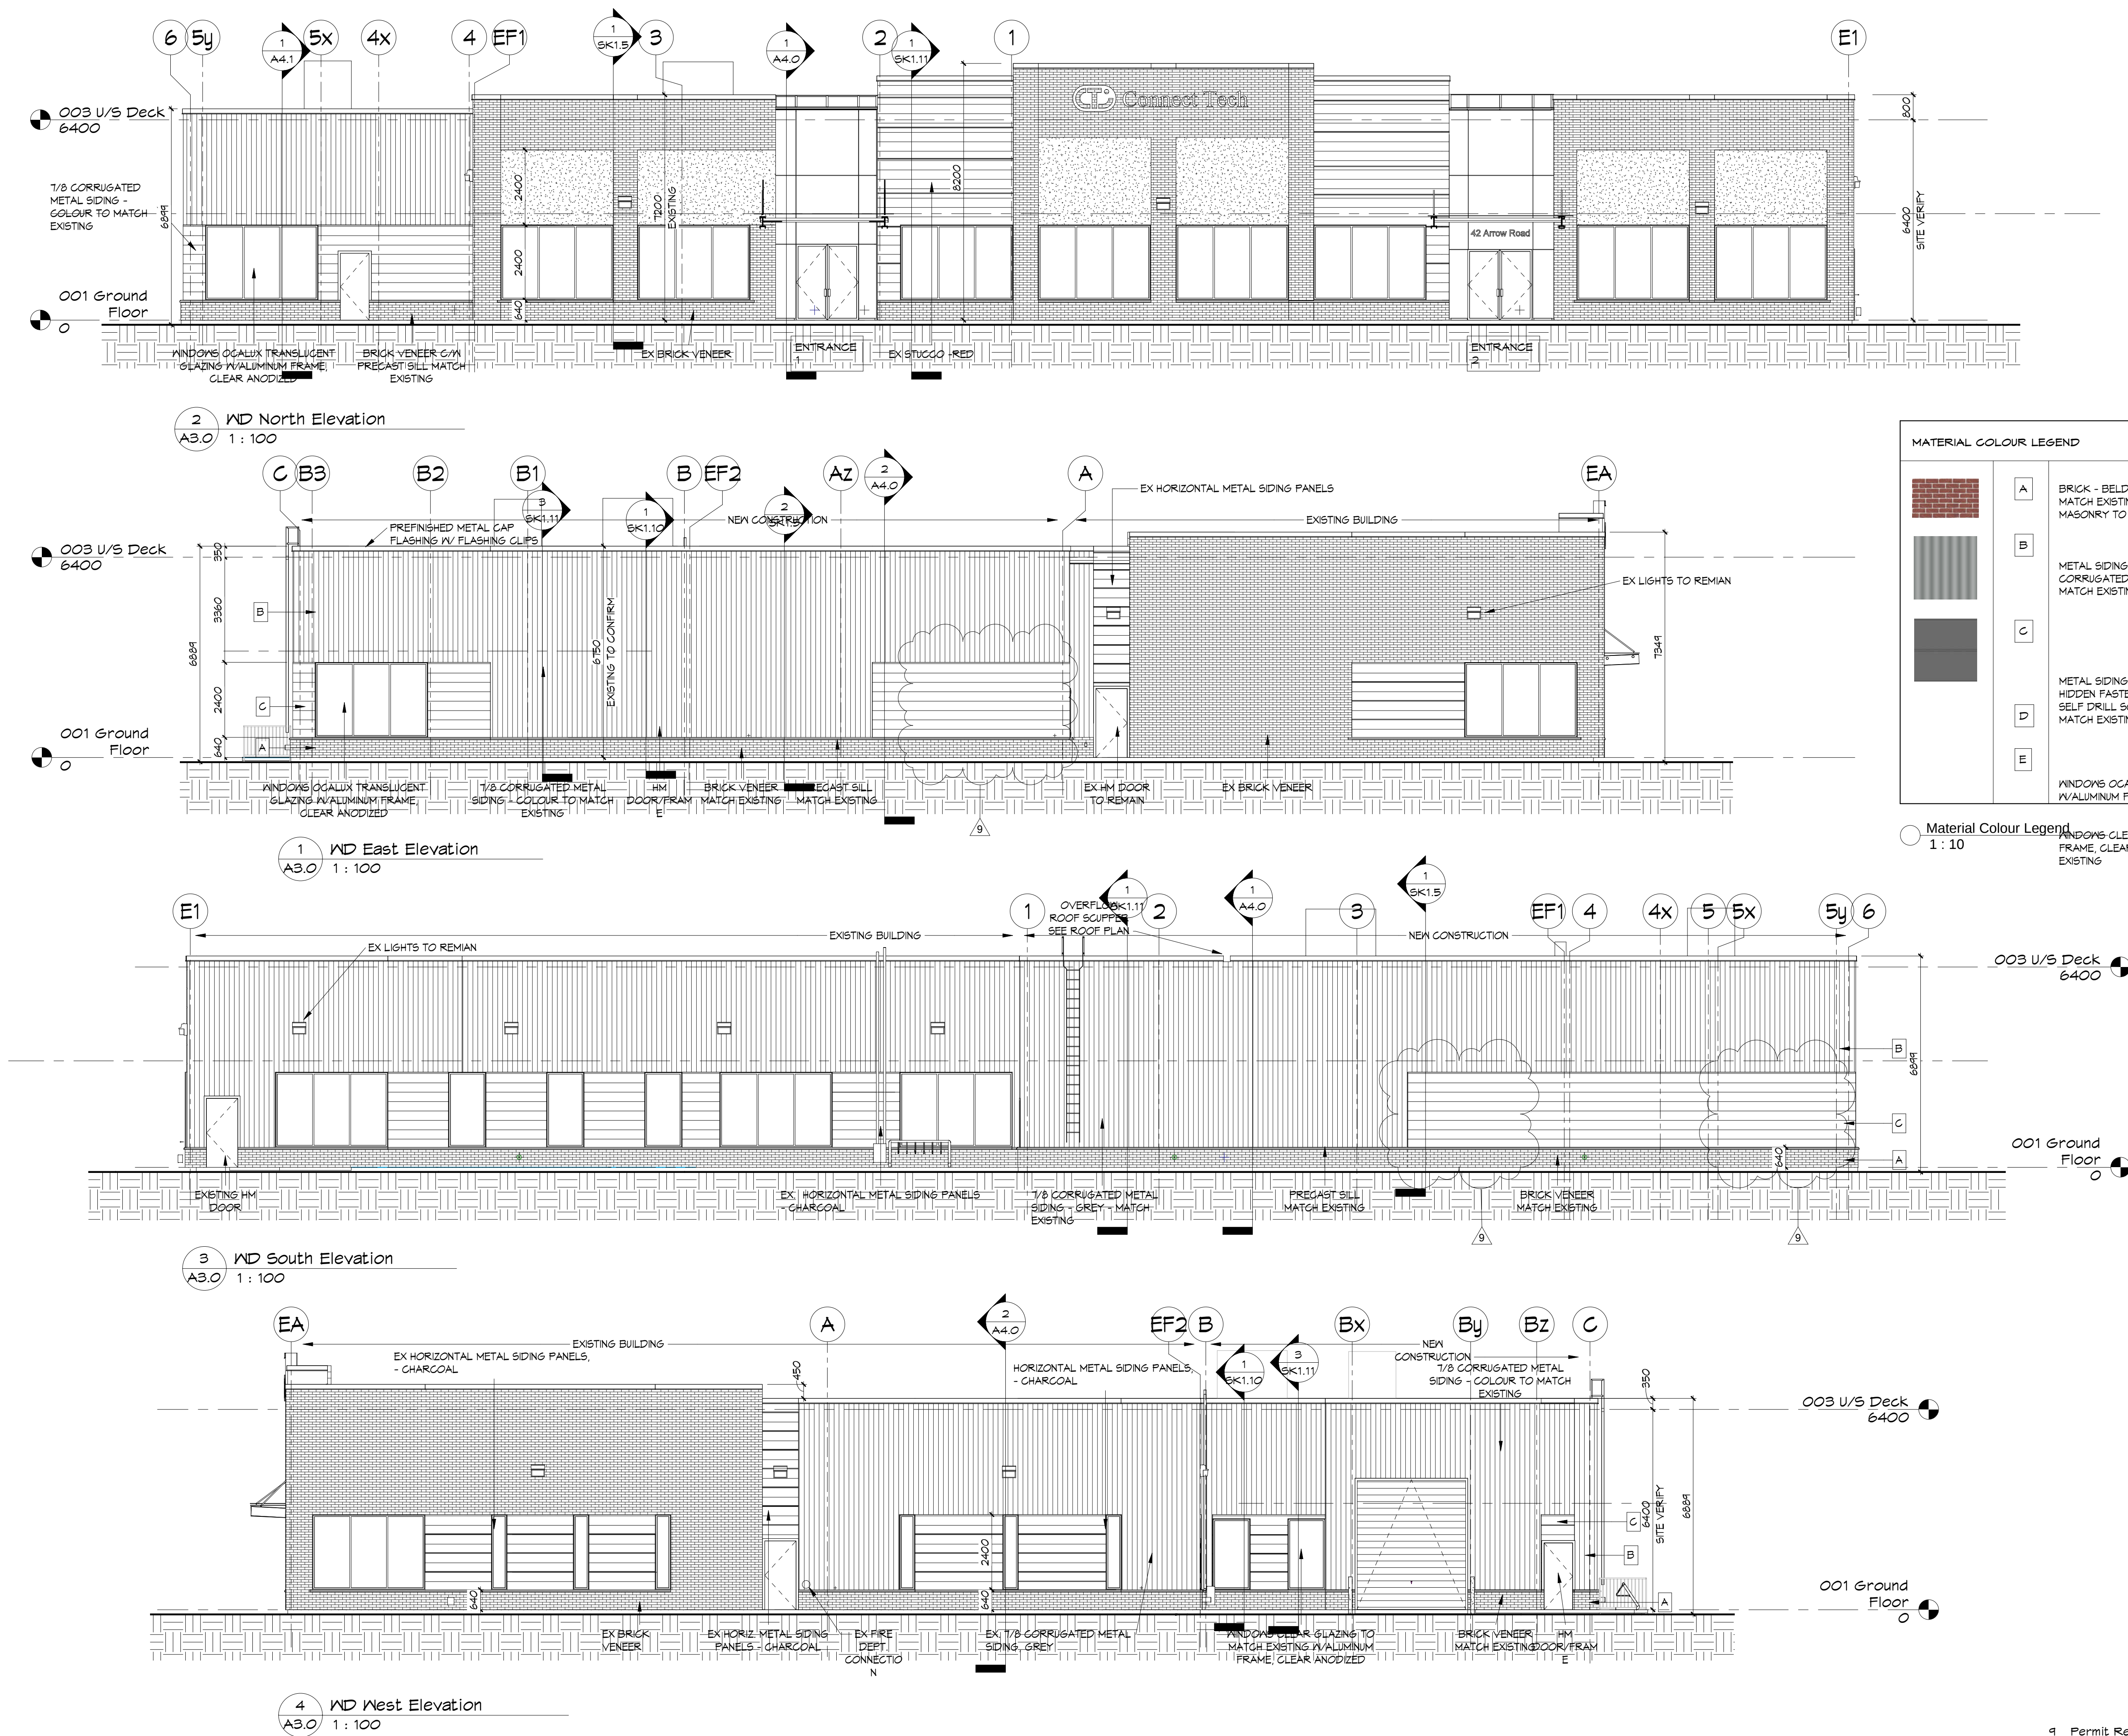

Connect Tech Inc - Addition
42 Arrow Road, Guelph, ON
Building Elevations

STATUS	GoFA
PROJECT #	19045
CHKD	Checker
DRAWN	DJL
SCALE	As indicated
DATE DWN	Jun. 19/14
ISSUED	2020 08 19

SHEET #

A3.0

JAMES FRYETT
ARCHITECT INC.
Tel: 519-846-2201
Fax: 519-846-0343
15 Metcalfe Street
Elora, Ontario N0B 1S0
www.fryettarchitect.com

SEAL

THE CONTRACTOR SHALL VERIFY ALL DIMENSIONS IN THE CORNER OF THE BUILDING PRIOR TO THE COMMENCEMENT OF THE WORK. UNDER NO CIRCUMSTANCES SHALL THE CONTRACTOR PROCEED IN UNCERTAINTY.

ALL DRAWINGS AND SPECIFICATIONS PREPARED BY THE ARCHITECT ARE FOR THE INFORMATION OF THE CONTRACTOR AND ARE NOT TO BE RETURNED AT HIS REQUEST. DO NOT SCALE DRAWINGS.

REVISIONS

1 Permit Revisions
6 Issued for Building Permit
5 Issued for Tender

JAN 29 2015
DEC 15 2014
DEC 4 2014

DATE