

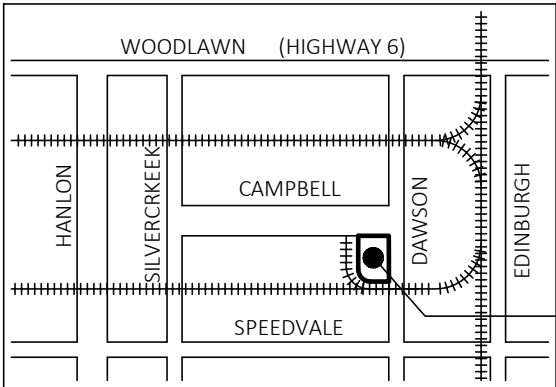


KEYMAP

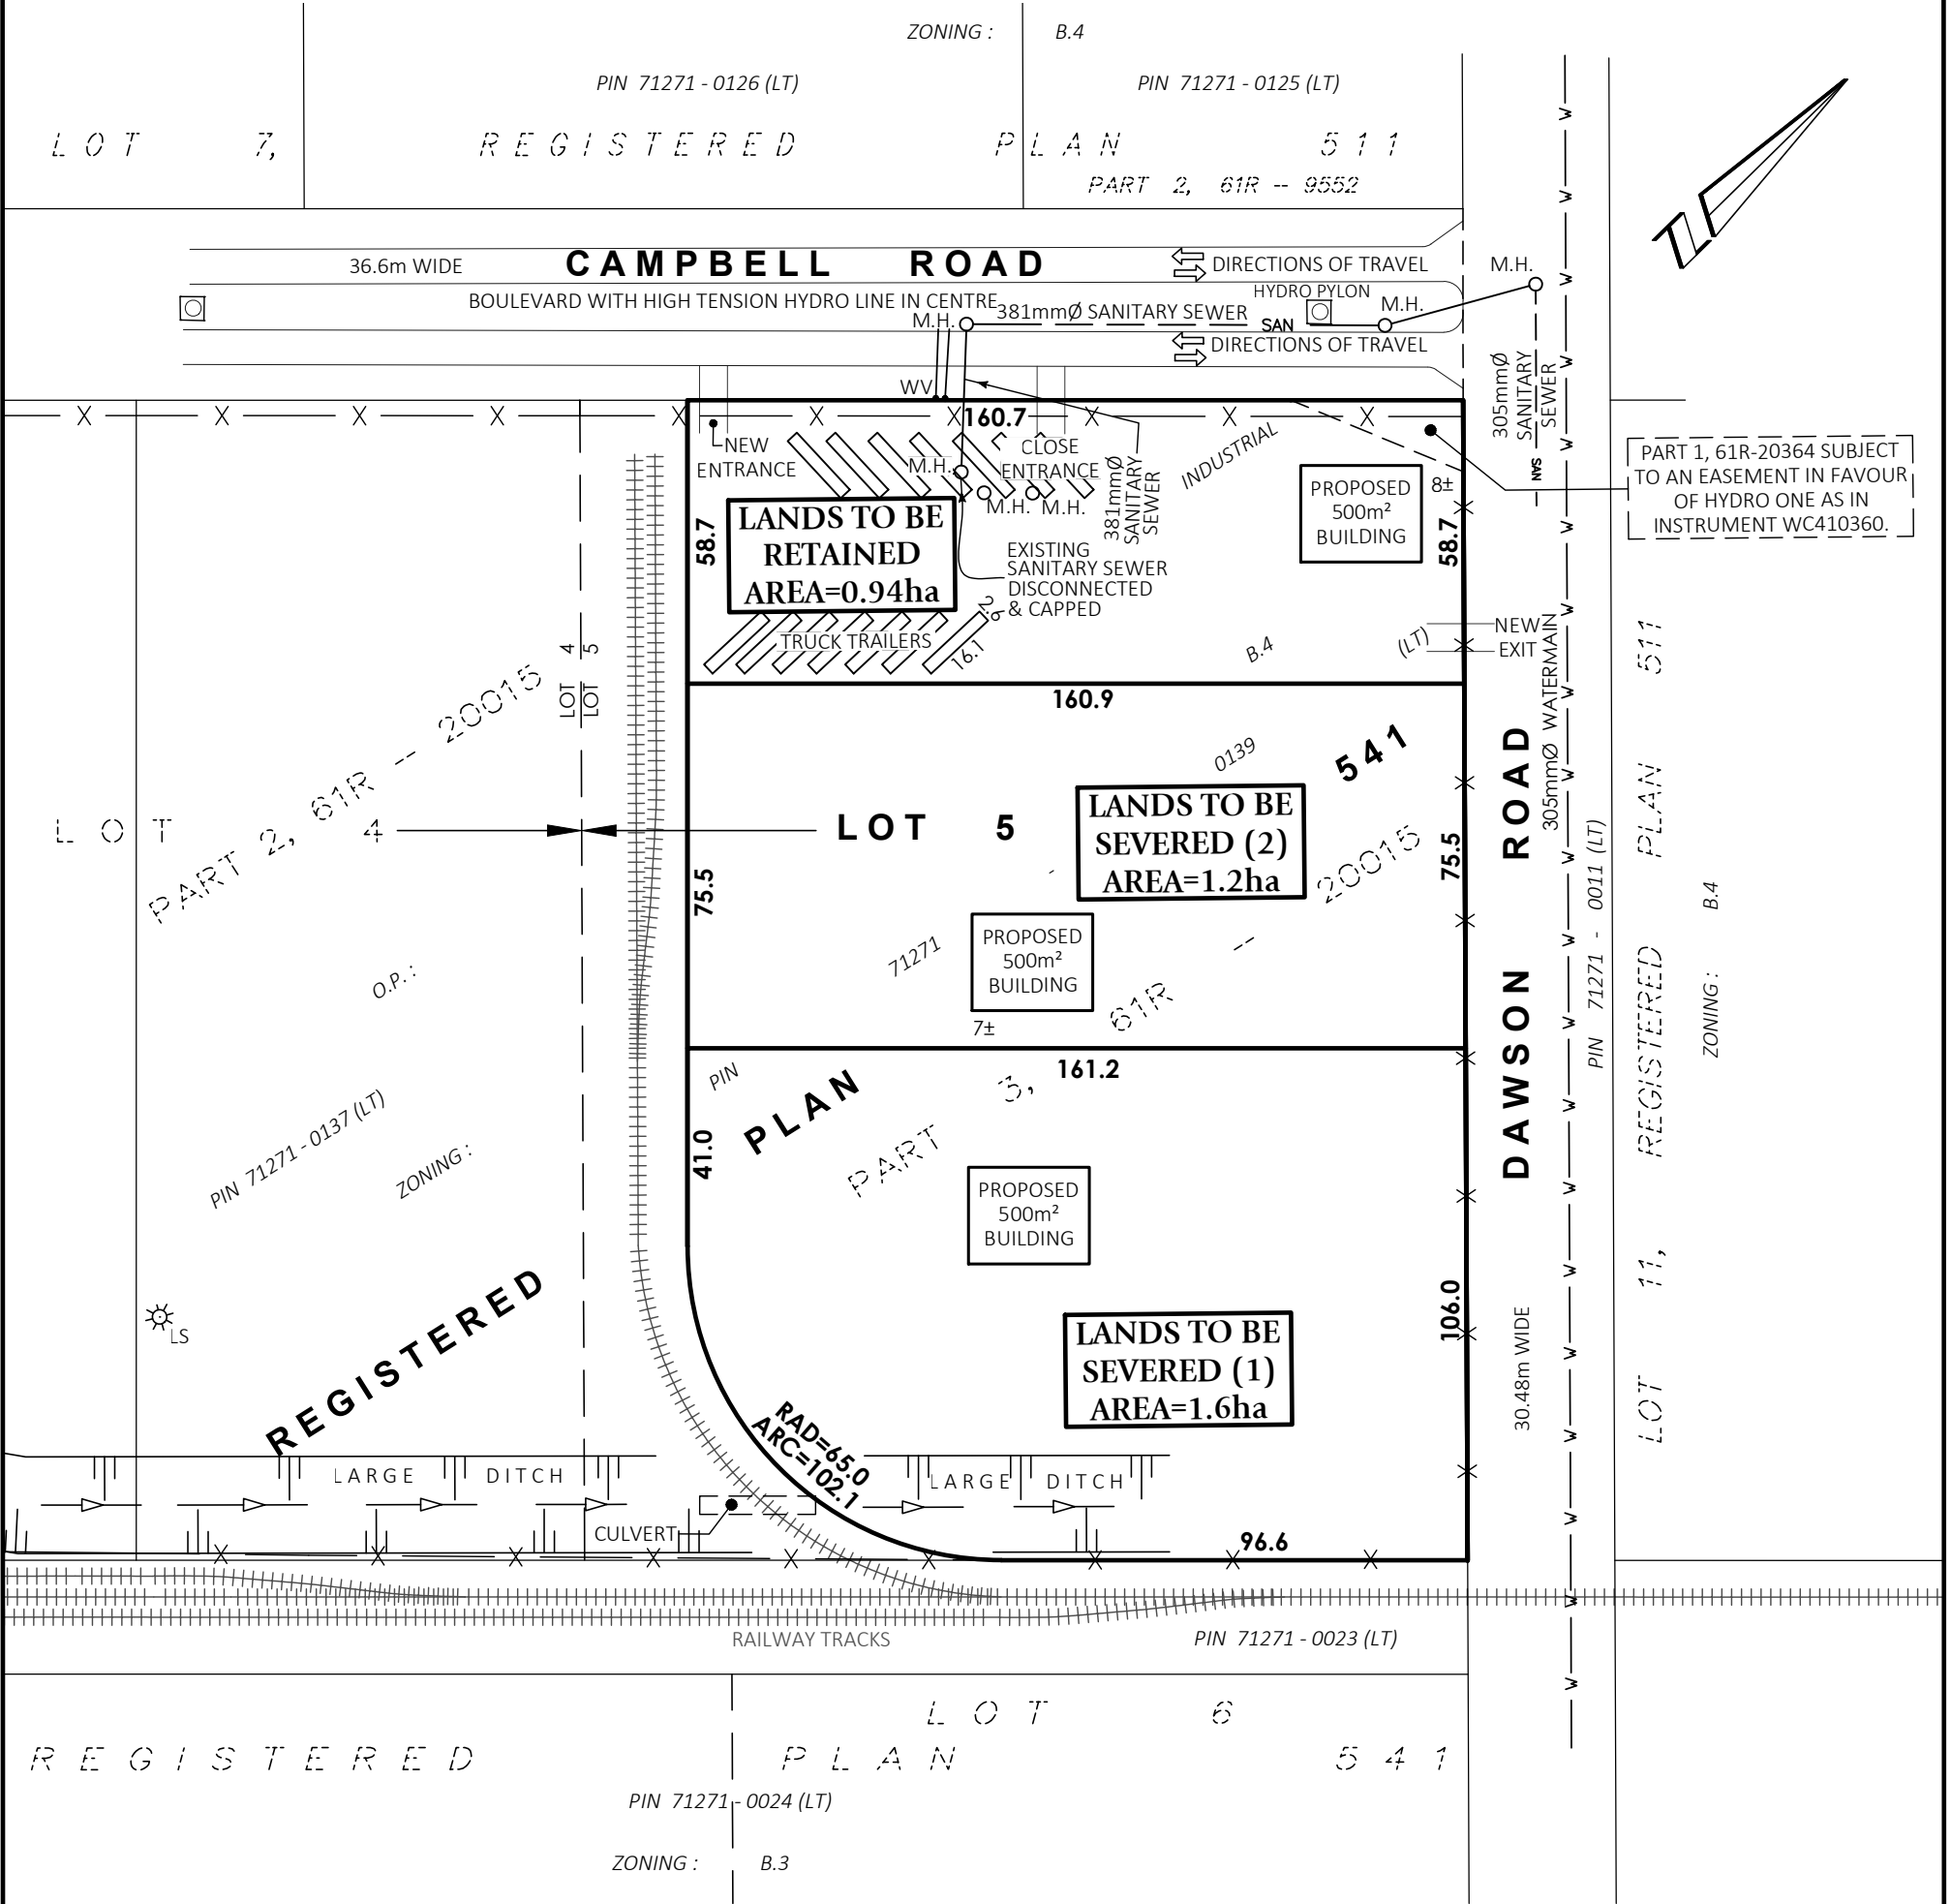

SUBJECT
PROPERTY

SEVERANCE SKETCH
PART OF LOT 5
REGISTERED PLAN 541
CITY OF GUELPH
COUNTY OF WELLINGTON

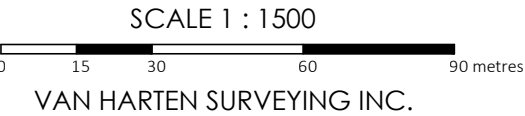

THIS SKETCH WAS PREPARED ON
THE 10th DAY OF AUGUST, 2020

Jeff Buisman
JEFFREY E. BUISMAN
ONTARIO LAND SURVEYOR

NOTES:

1. THIS IS NOT A PLAN OF SURVEY AND SHOULD NOT BE USED FOR REAL ESTATE TRANSFERS OR MORTGAGES.
2. SUBJECT LANDS ARE ZONED INDUSTRIAL B.4.
3. SUBJECT LANDS HAVE AN OFFICIAL PLAN DESIGNATION OF INDUSTRIAL.
4. DISTANCES ON THIS PLAN ARE SHOWN IN METRES AND CAN BE CONVERTED TO FEET BY DIVIDING BY 0.3048.
5. DIMENSIONS ON THIS SKETCH ARE APPROXIMATE AND HAVE NOT BEEN VERIFIED BY SURVEY.



Van Harten
SURVEYING INC.
LAND SURVEYORS and ENGINEERS

Kitchener/Waterloo Ph: 519-742-8371	Guelph Ph: 519-821-2763	Orangeville Ph: 519-940-4110
www.vanharten.com		info@vanharten.com
DRAWN BY: ARN	CHECKED BY: JEB	PROJECT No. 28562-20
Aug 10, 2020-11:38:02 AM G:\GUELPH\541\ACAD\SEV LOT 4&5 (FRESHWAYS) UTM.dwg		