


**BUILDING LOCATION SURVEY
OF PART OF
LOT 742, REGISTERED PLAN 8
CANADA COMPANY SURVEY
CITY OF GUELPH
COUNTY OF WELLINGTON**

SCALE : 1 Inch = 15 Feet
L. VAN HARTEN, O.L.S. - 1988

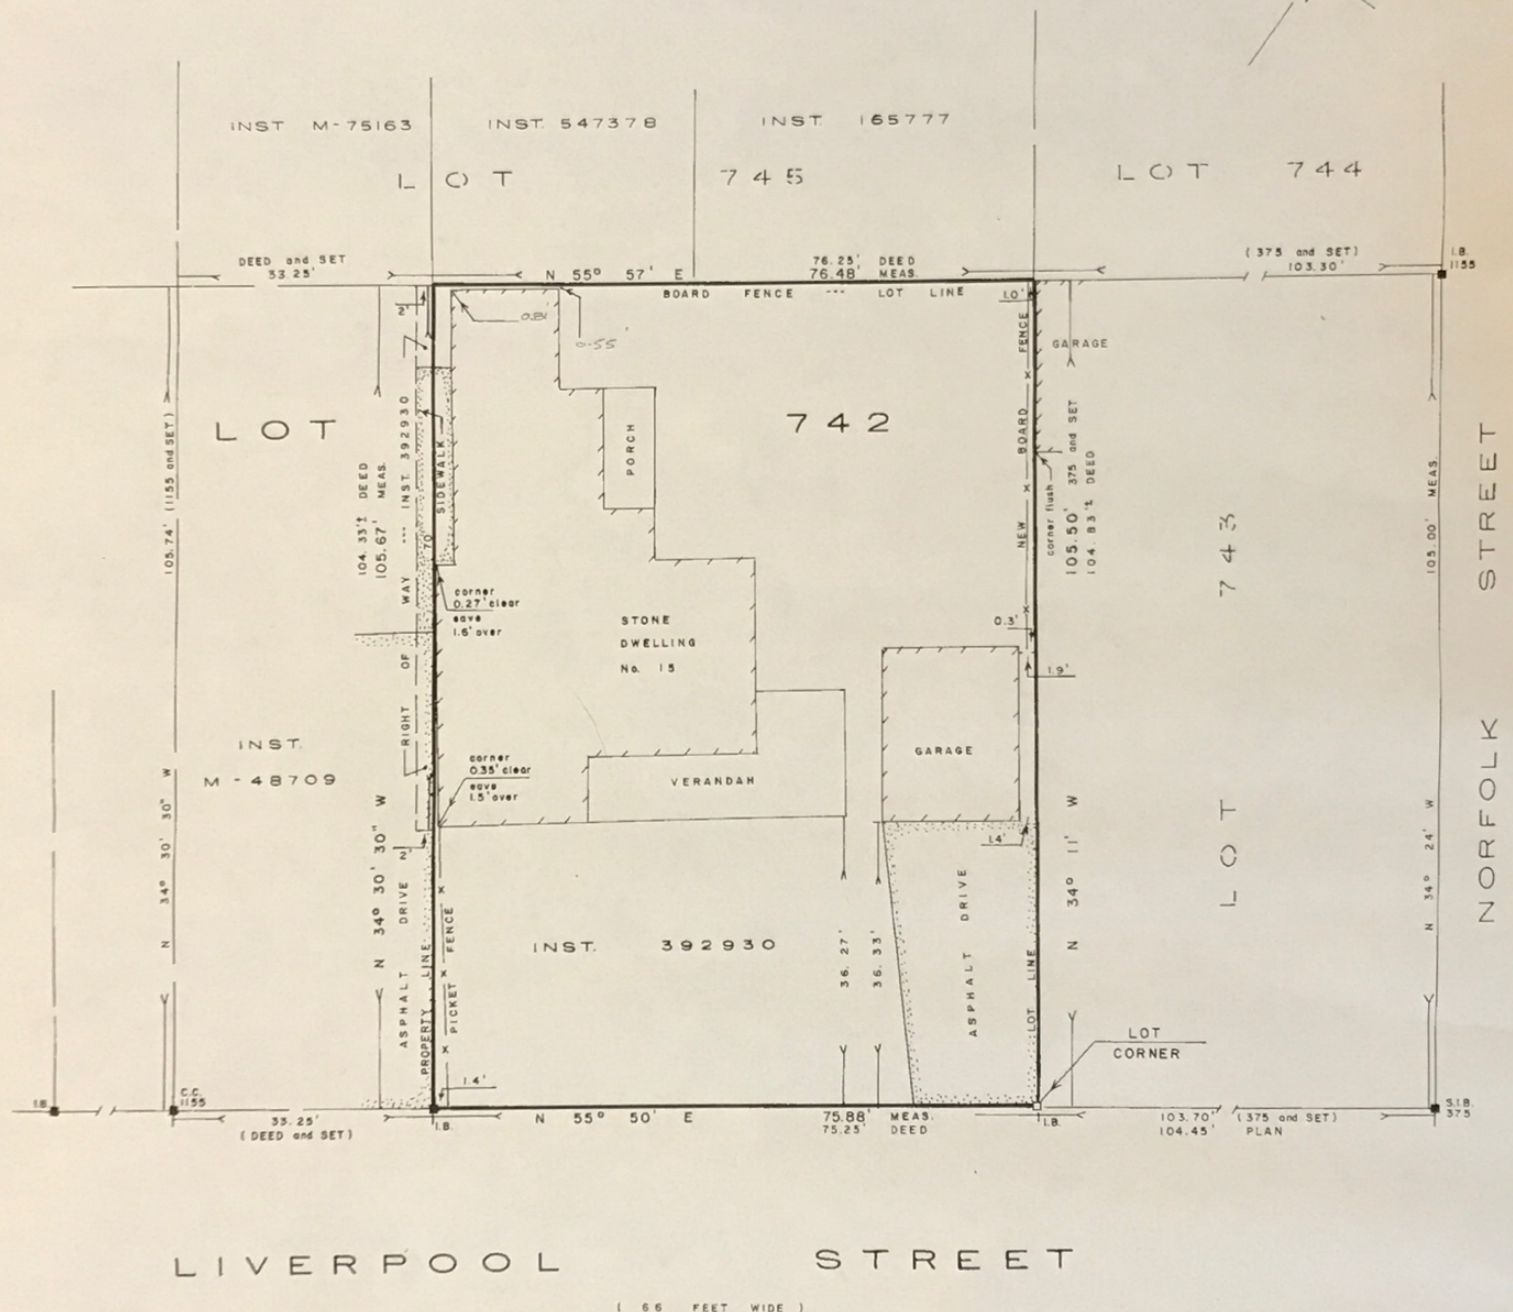

M.P. VAN HARTEN LIMITED		NO PERSON MAY COPY, REPRODUCE, DISTRIBUTE OR ALTER THIS PLAN IN WHOLE OR IN PART WITHOUT THE WRITTEN PERMISSION OF M.P. VAN HARTEN LIMITED.	
LEGEND: ○ - SURVEY MONUMENT SET ■ - SURVEY MONUMENT FOUND SIB - STANDARD IRON BAR SSIB - SHORT STANDARD IRON BAR	IB - IRON BAR IB9 - ROUND IRON BAR 375 - BLACK ET AL, O.L.S.'s 1155 - M.P. VAN HARTEN LTD., O.L.S.'s	NOTE: BEARINGS ARE REFERRED TO THE NORTHWEST LIMIT OF LIVERPOOL STREET AS SHOWN HAVING AN ASSUMED COURSE OF N 55° 50' E.	PROJECT NO. 88-8648
		FOR: PLUMBER Sale to ELDER	CHECKED BY L.V.H.
		SURVEYOR'S CERTIFICATE: I CERTIFY THAT: THE FIELD SURVEY REPRESENTED ON THIS PLAN WAS COMPLETED ON THE 5th DAY OF APRIL, 1988.	
M.P. VAN HARTEN LIMITED ONTARIO LAND SURVEYORS 423 WOOLWICH STREET - GUELPH, ONTARIO PHONE 519-821-2763			