


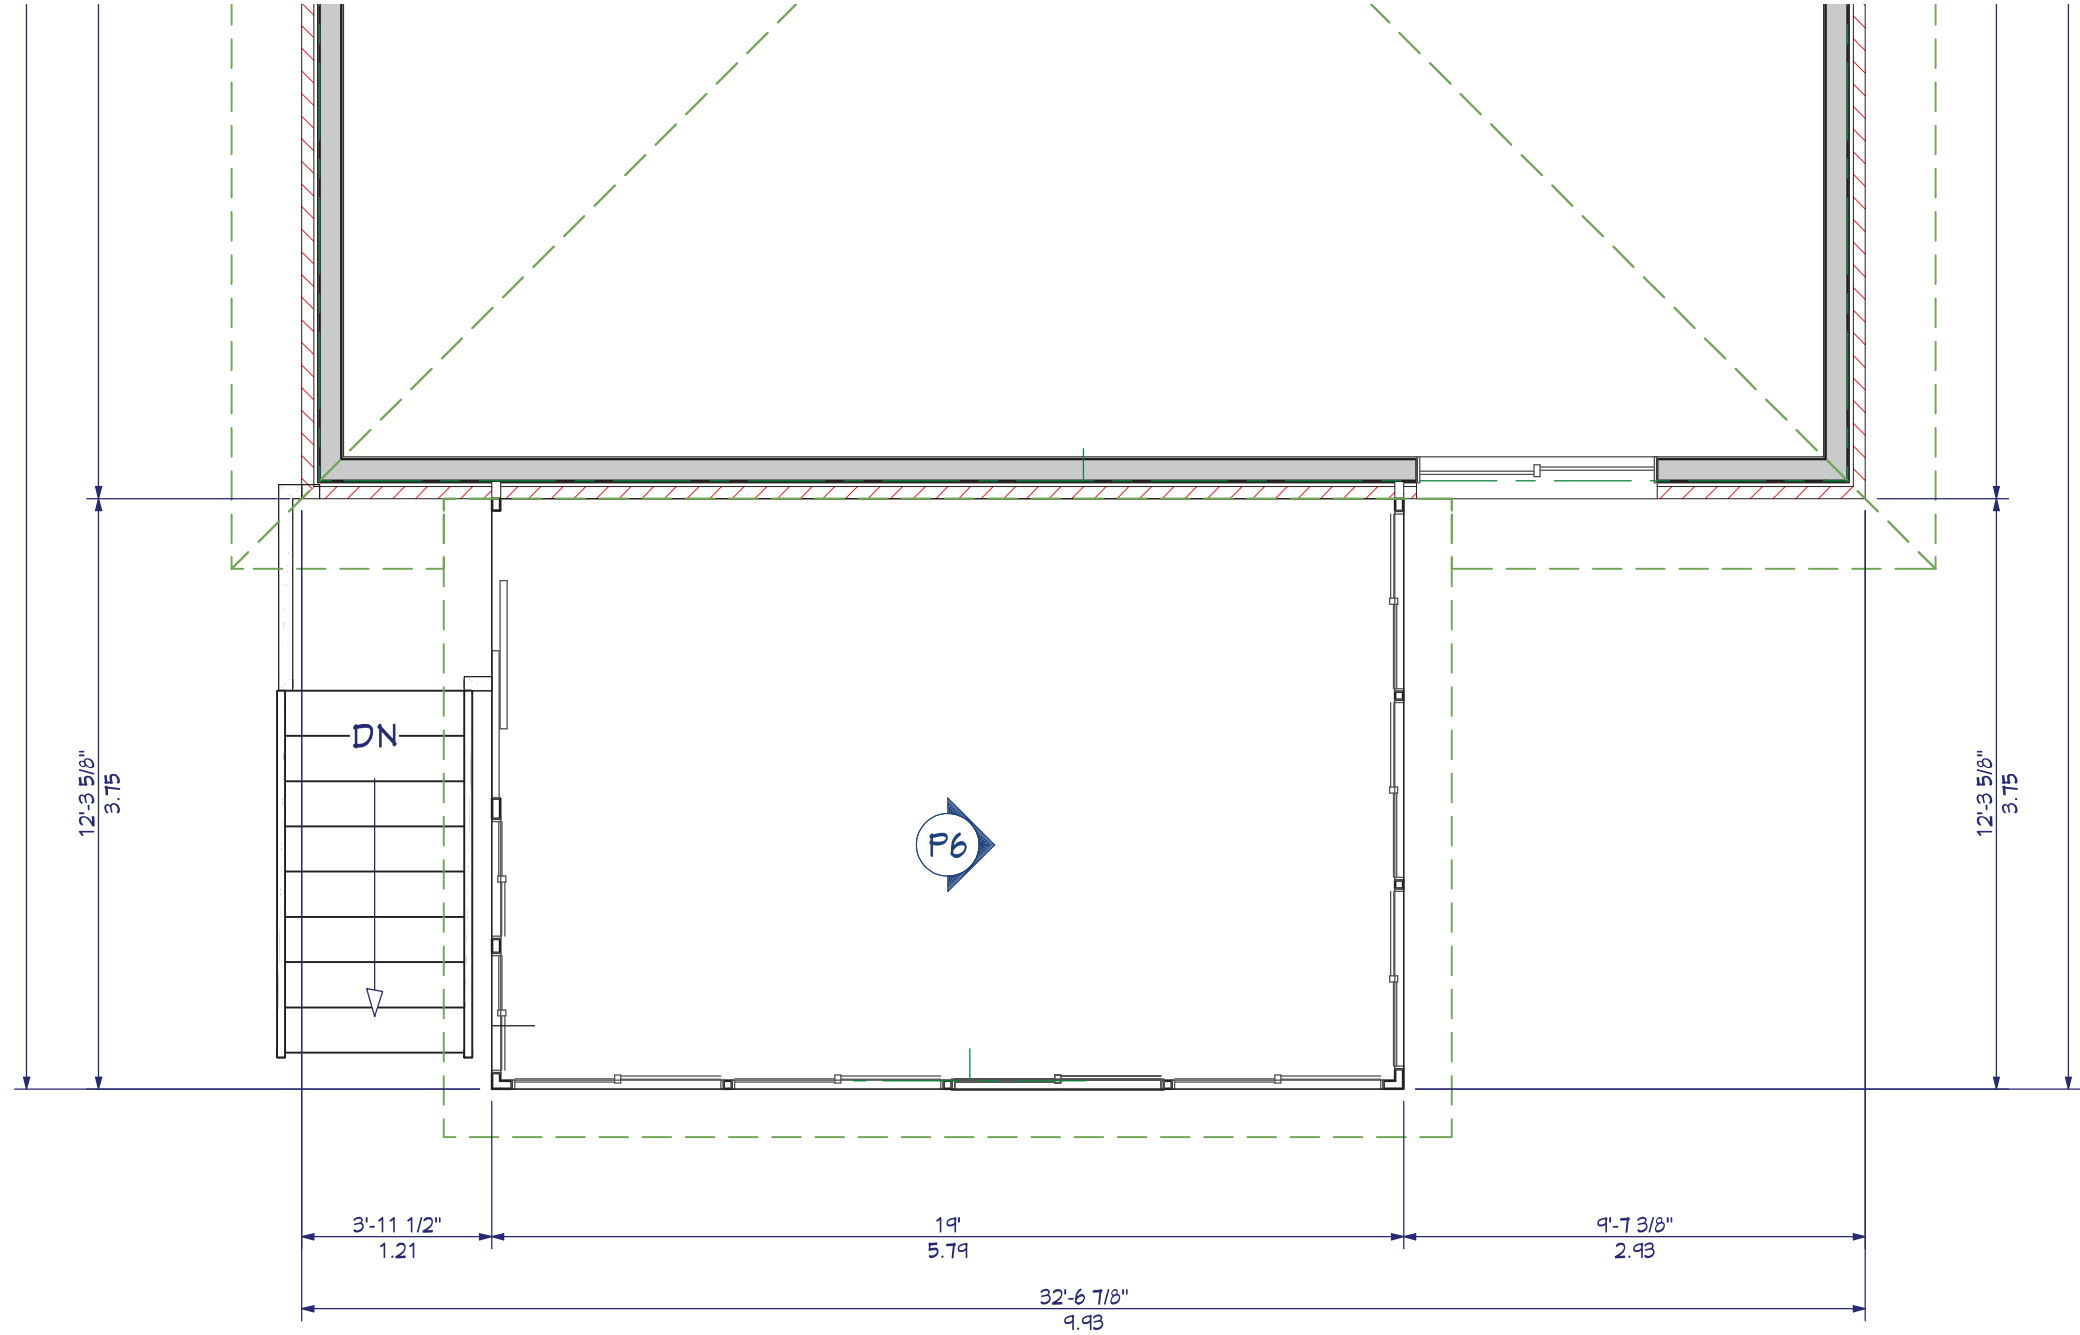

MAIN FLOOR

SCALE: 1/4" = 1'



CONTRACTOR:
TROPICAL SUNROOMS, INC.
1486 VICTORIA ST. N
KITCHENER, ONT. N2B 3E2

OWNER:
GINO BUSATO
22 WASHBURN DR.
GUELPH, ONT, N1E 0B4
519-822-2976

2

I CERTIFY THAT I, SHAWN SAWATZKY, HAVE
REVIEWED AND TAKE RESPONSIBILITY FOR
THIS DESIGN AND I HAVE MET THE
REQUIREMENTS AND QUALIFICATIONS AS
SET OUT IN THE ONTARIO BUILDING CODE.

DRAW
N BY:
SWS

BCIN: 28441