



# Existing Accessory Apartment

Legend: ? Smoke, Carbon Dioxide Detector with Strobe

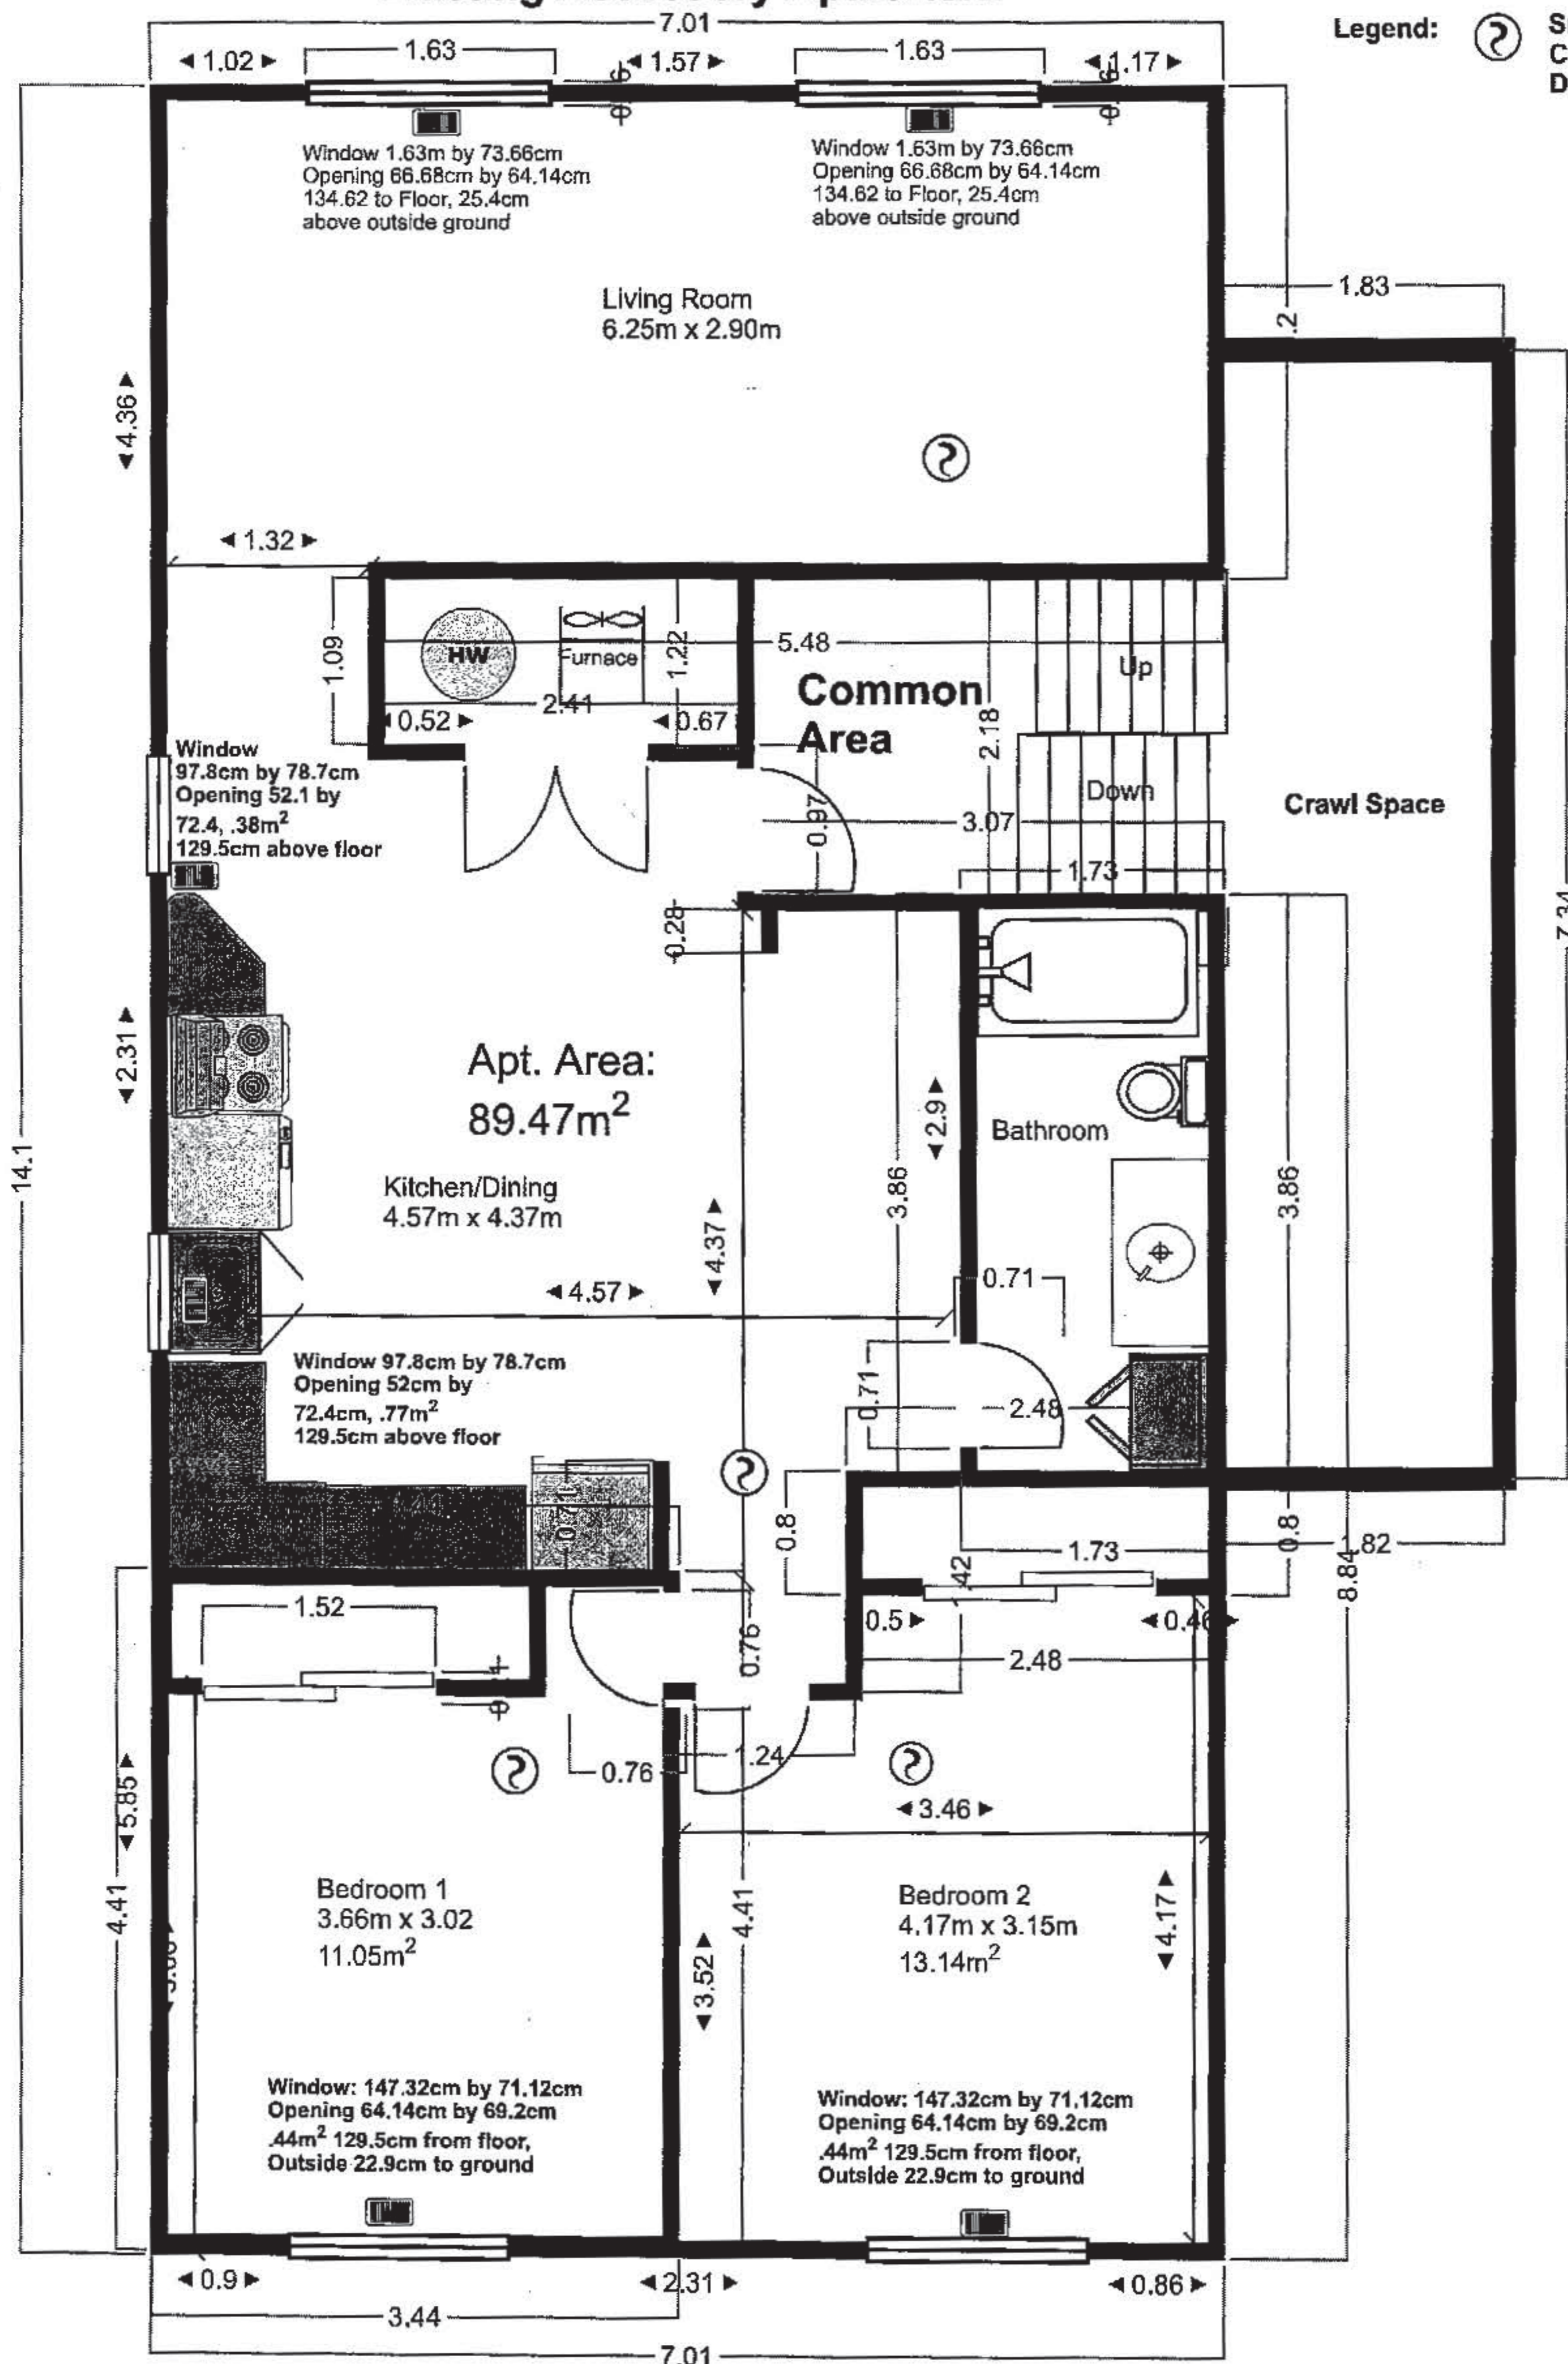

Upper Floor 100.43 m²  
Common Area 15m²  
Accessory Apartment 89.5m²

# **Main Floor (Dominant Dwelling)**

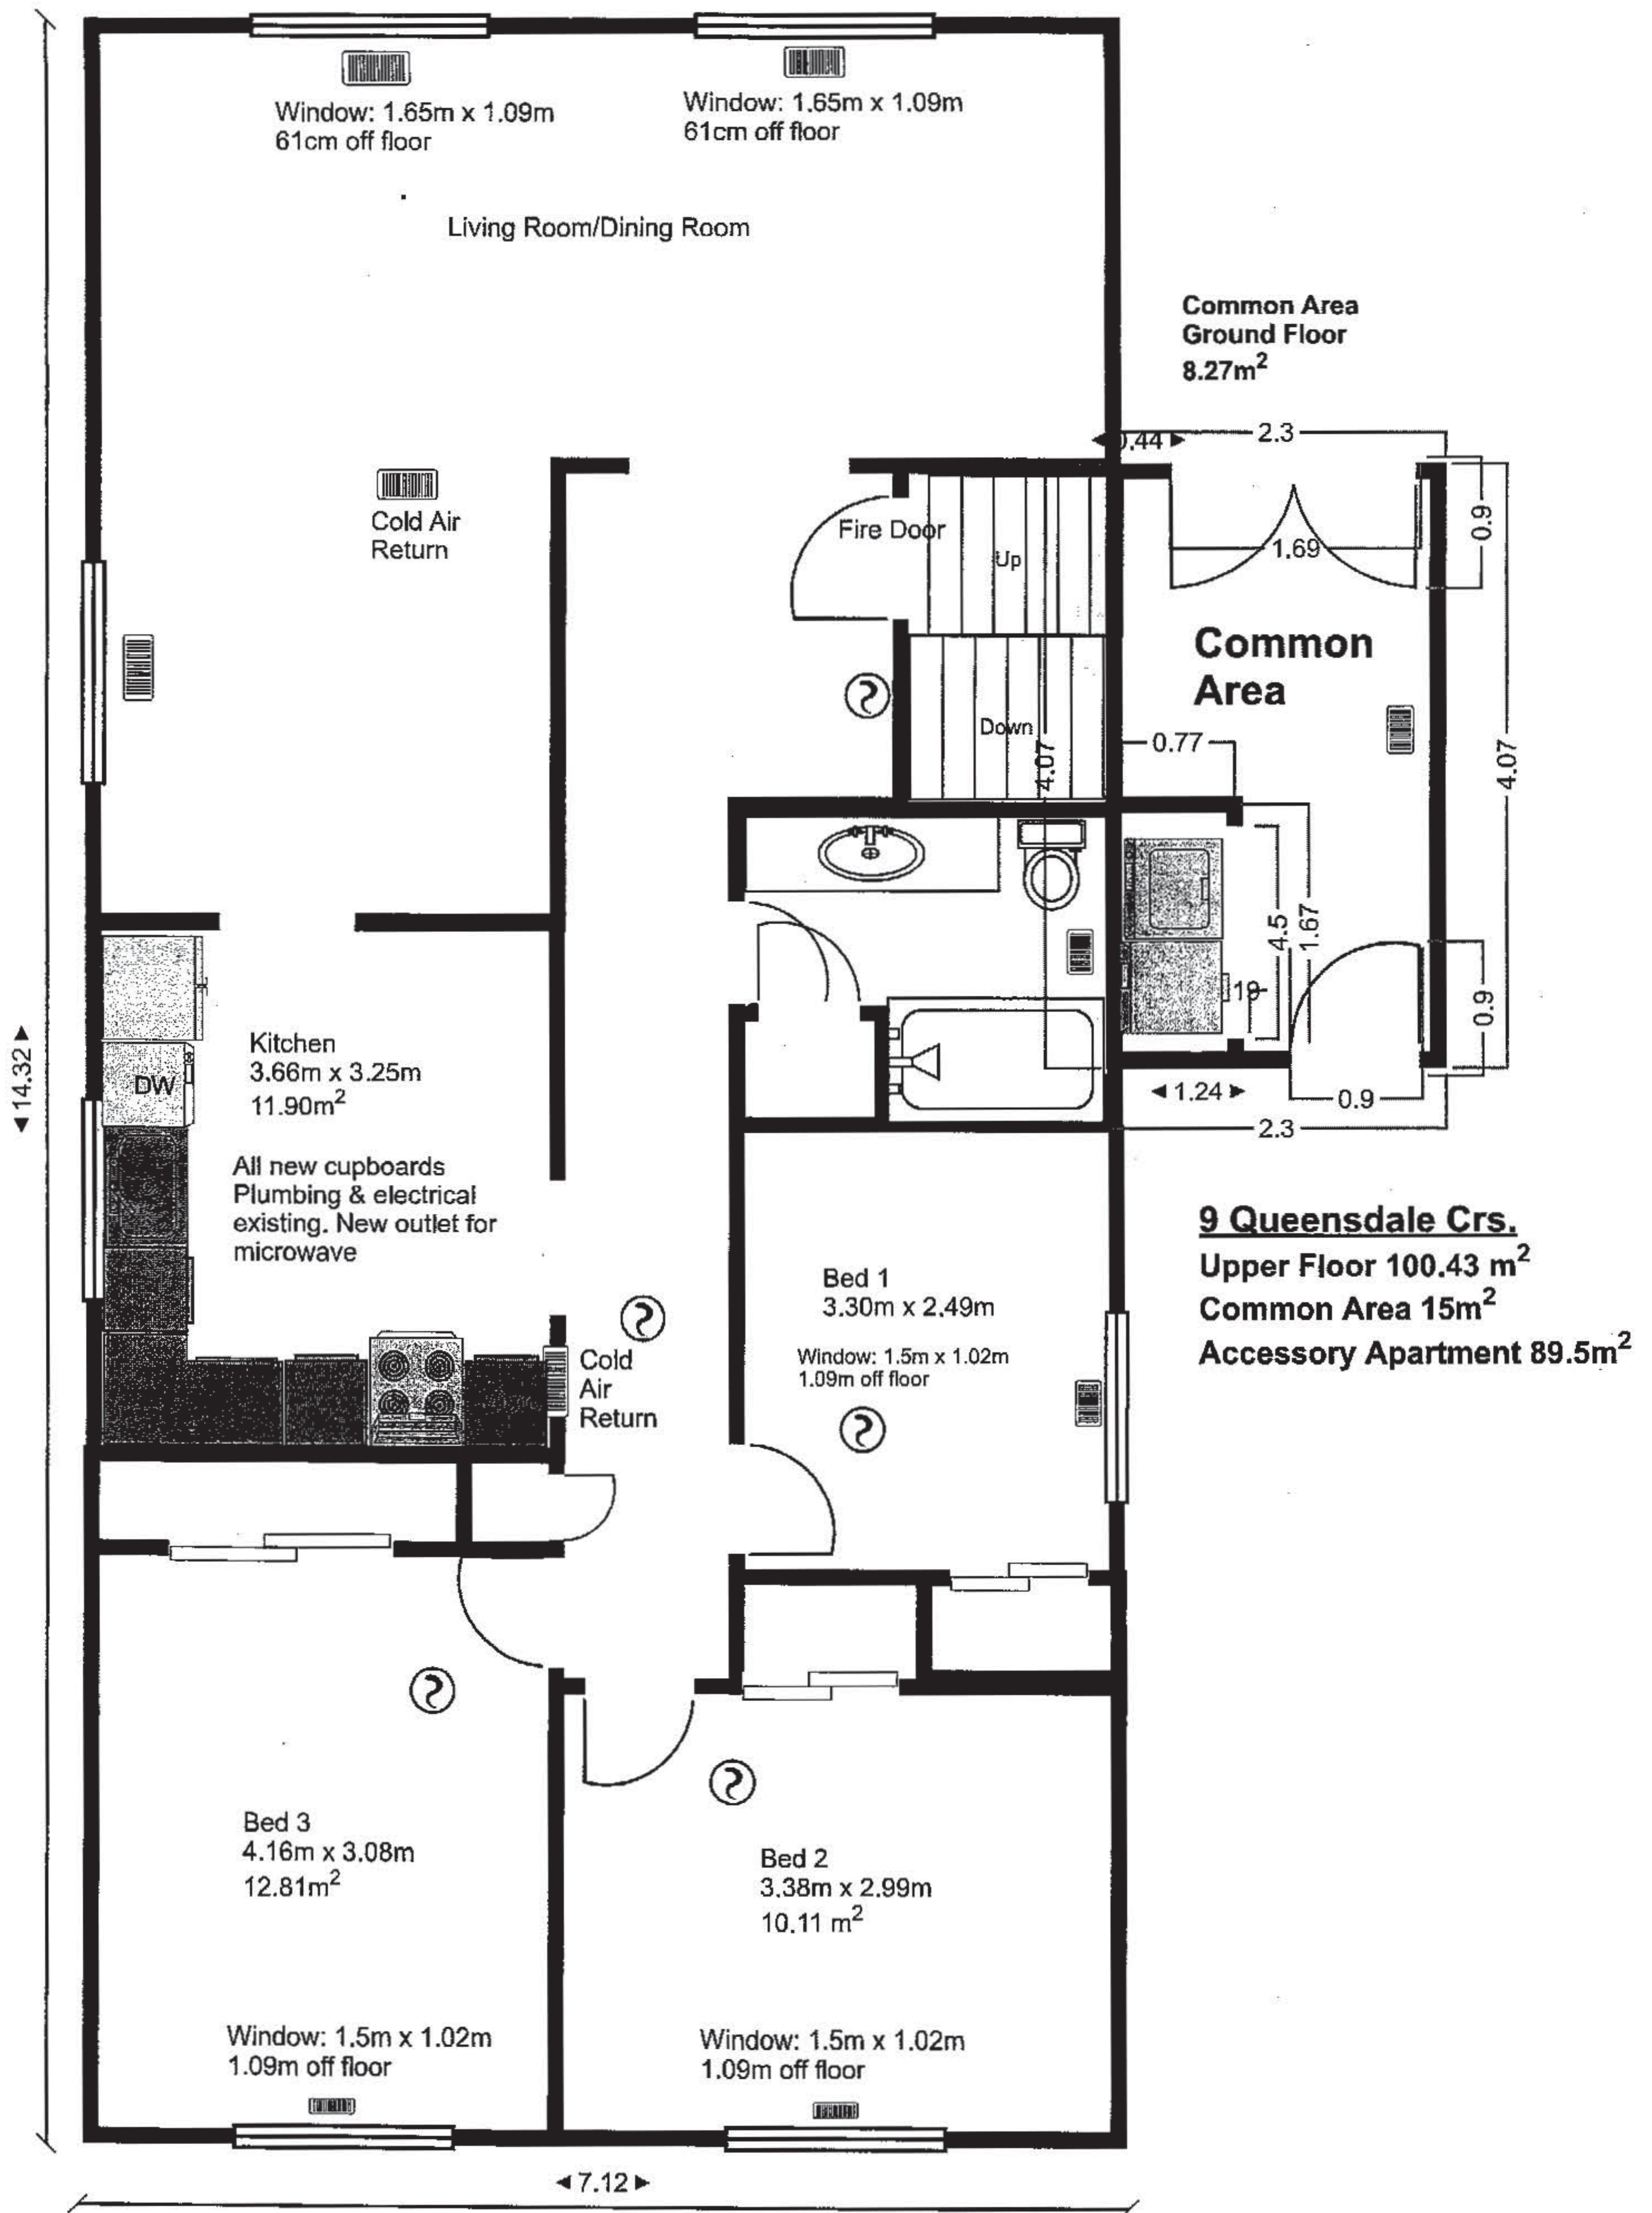

All walls on main floor are drywall  
Ceiling height 2.49m